


SYMBOLS & ABBREVIATIONS	
SYMBOL	DESCRIPTION
DN	DOWN
F/A	FROM ABOVE
GT	GULLY TRAP
IC	INSPECTION CHAMBER (600X600mm)
RD	ROOF DRAIN
UG	UNDERGROUND
uPVC	UNPLASTICIZED POLYVINYL CHLORIDE
SP	SOIL PIPE
WP	WASTE PIPE
RWP	RAIN WATER PIPE
WS	WASTE STACK
SS	SOIL STACK
RWS	RAIN WATER STACK
RVC	ROOF VENT CAP

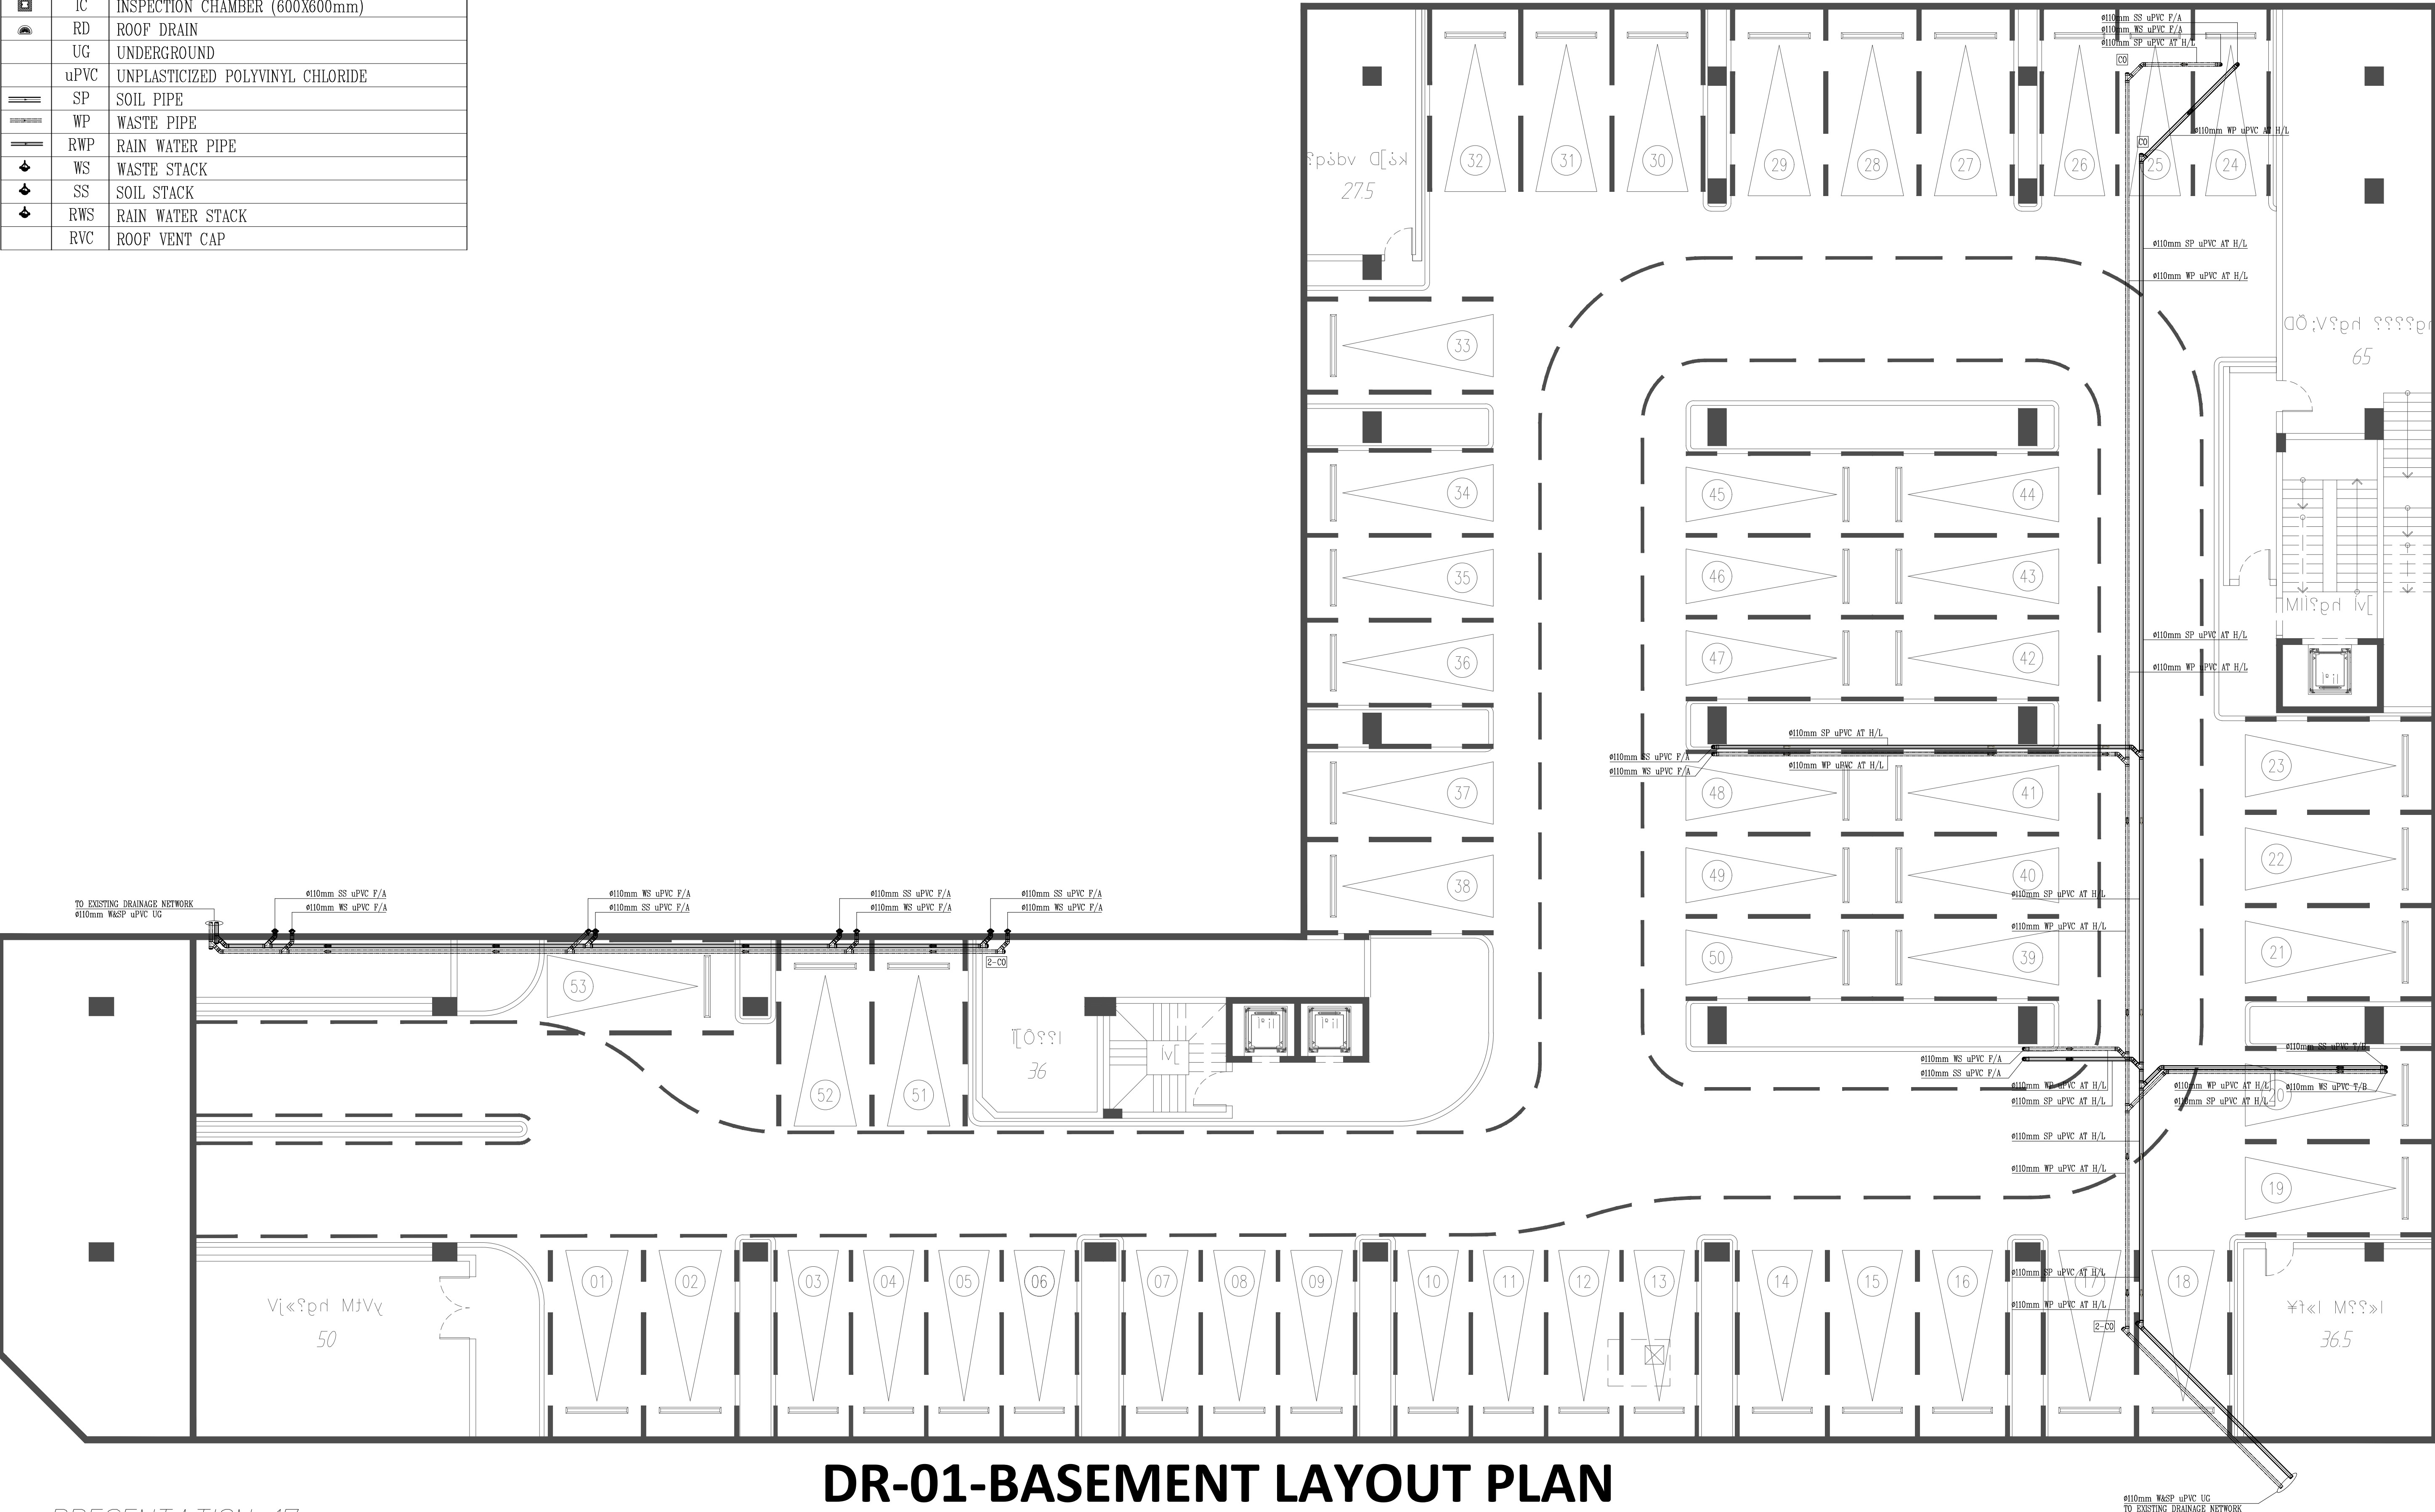


DR-01-BASEMENT LAYOUT PLAN
HOTEL RENOVATION PROJECT
DRAINAGE SYSTEM

PRESENTATION 17
02/11/2024

BUILDING AREA: 2380 m2
Scale: 1:300

SYMBOLS & ABBREVIATIONS

SYMBOL	DESCRIPTION
DN	DOWN
F/A	FROM ABOVE
GT	GULLY TRAP
IC	INSPECTION CHAMBER (600X600mm)
RD	ROOF DRAIN
UG	UNDERGROUND
uPVC	UNPLASTICIZED POLYVINYL CHLORIDE
SP	SOIL PIPE
WP	WASTE PIPE
RWP	RAIN WATER PIPE
WS	WASTE STACK
SS	SOIL STACK
RWS	RAIN WATER STACK
RVC	ROOF VENT CAP

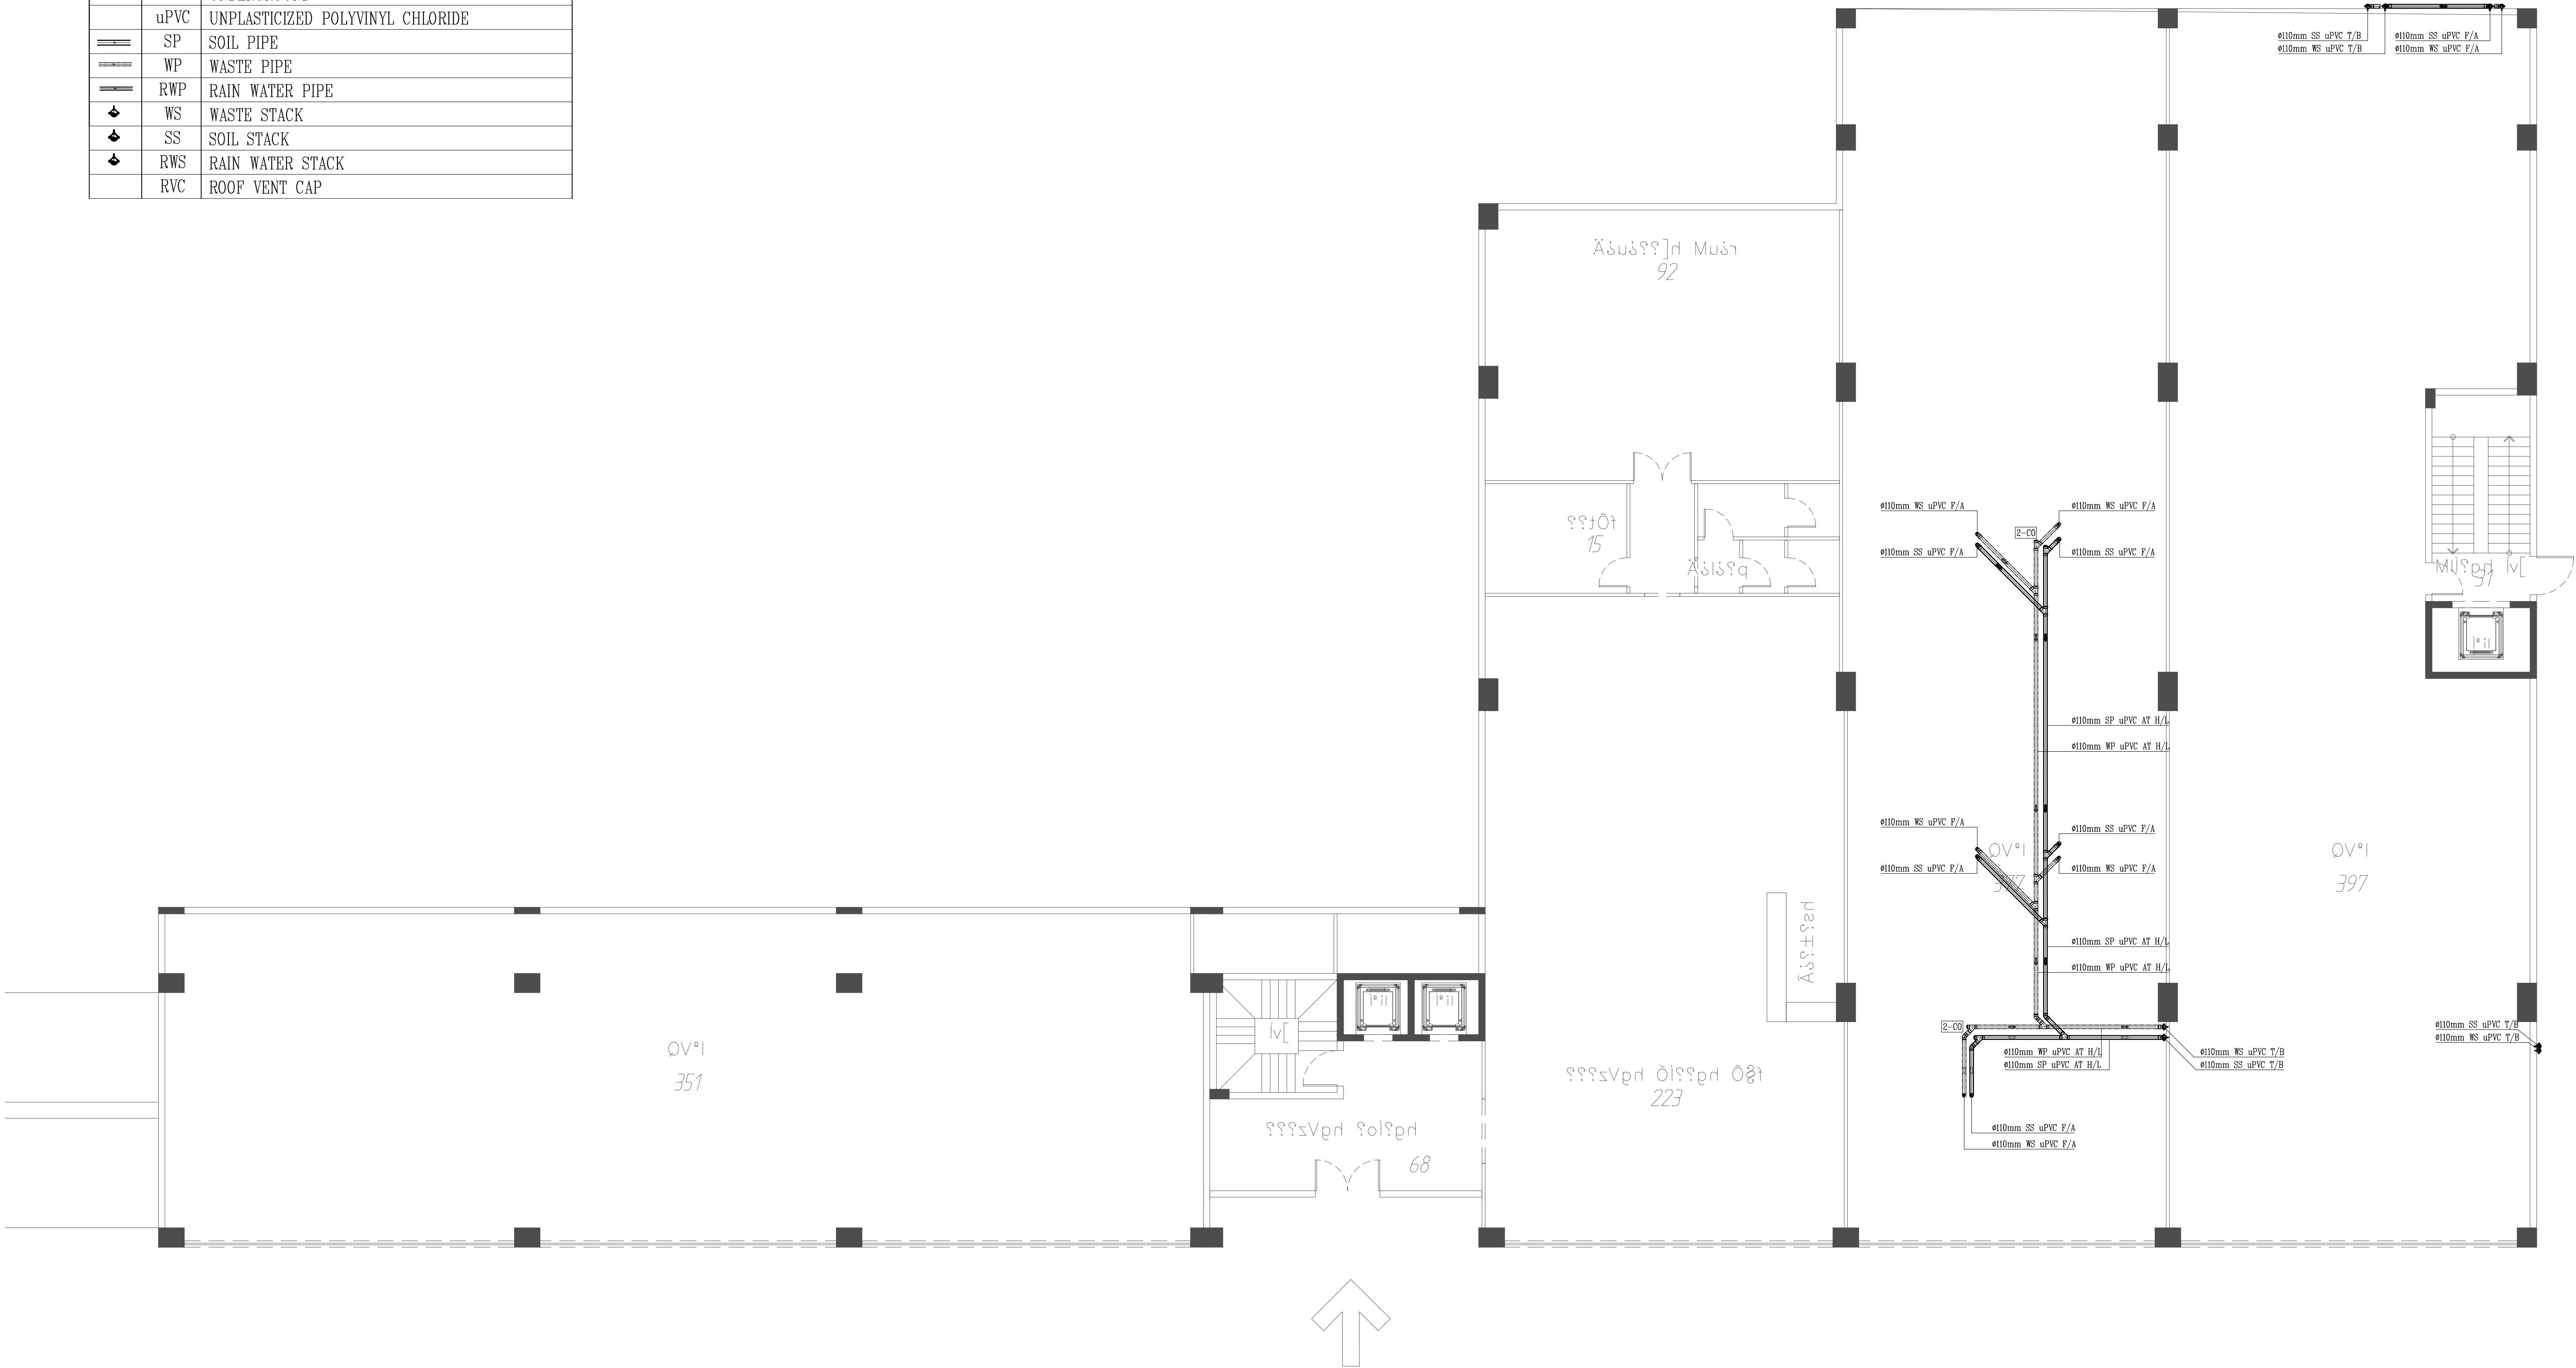


DR-02-GROUND FLOOR LAYOUT PLAN
HOTEL RENOVATION PROJECT
DRAINAGE SYSTEM

PRESENTATION 17
02/11/2024

BUILDING AREA: 1628 m2
Scale: 1:300

SYMBOLS & ABBREVIATIONS

SYMBOL	DESCRIPTION
DN	DOWN
F/A	FROM ABOVE
GT	GULLY TRAP
IC	INSPECTION CHAMBER (600X600mm)
RD	ROOF DRAIN
UG	UNDERGROUND
uPVC	UNPLASTICIZED POLYVINYL CHLORIDE
SP	SOIL PIPE
WP	WASTE PIPE
RWP	RAIN WATER PIPE
WS	WASTE STACK
SS	SOIL STACK
RWS	RAIN WATER STACK
RVC	ROOF VENT CAP

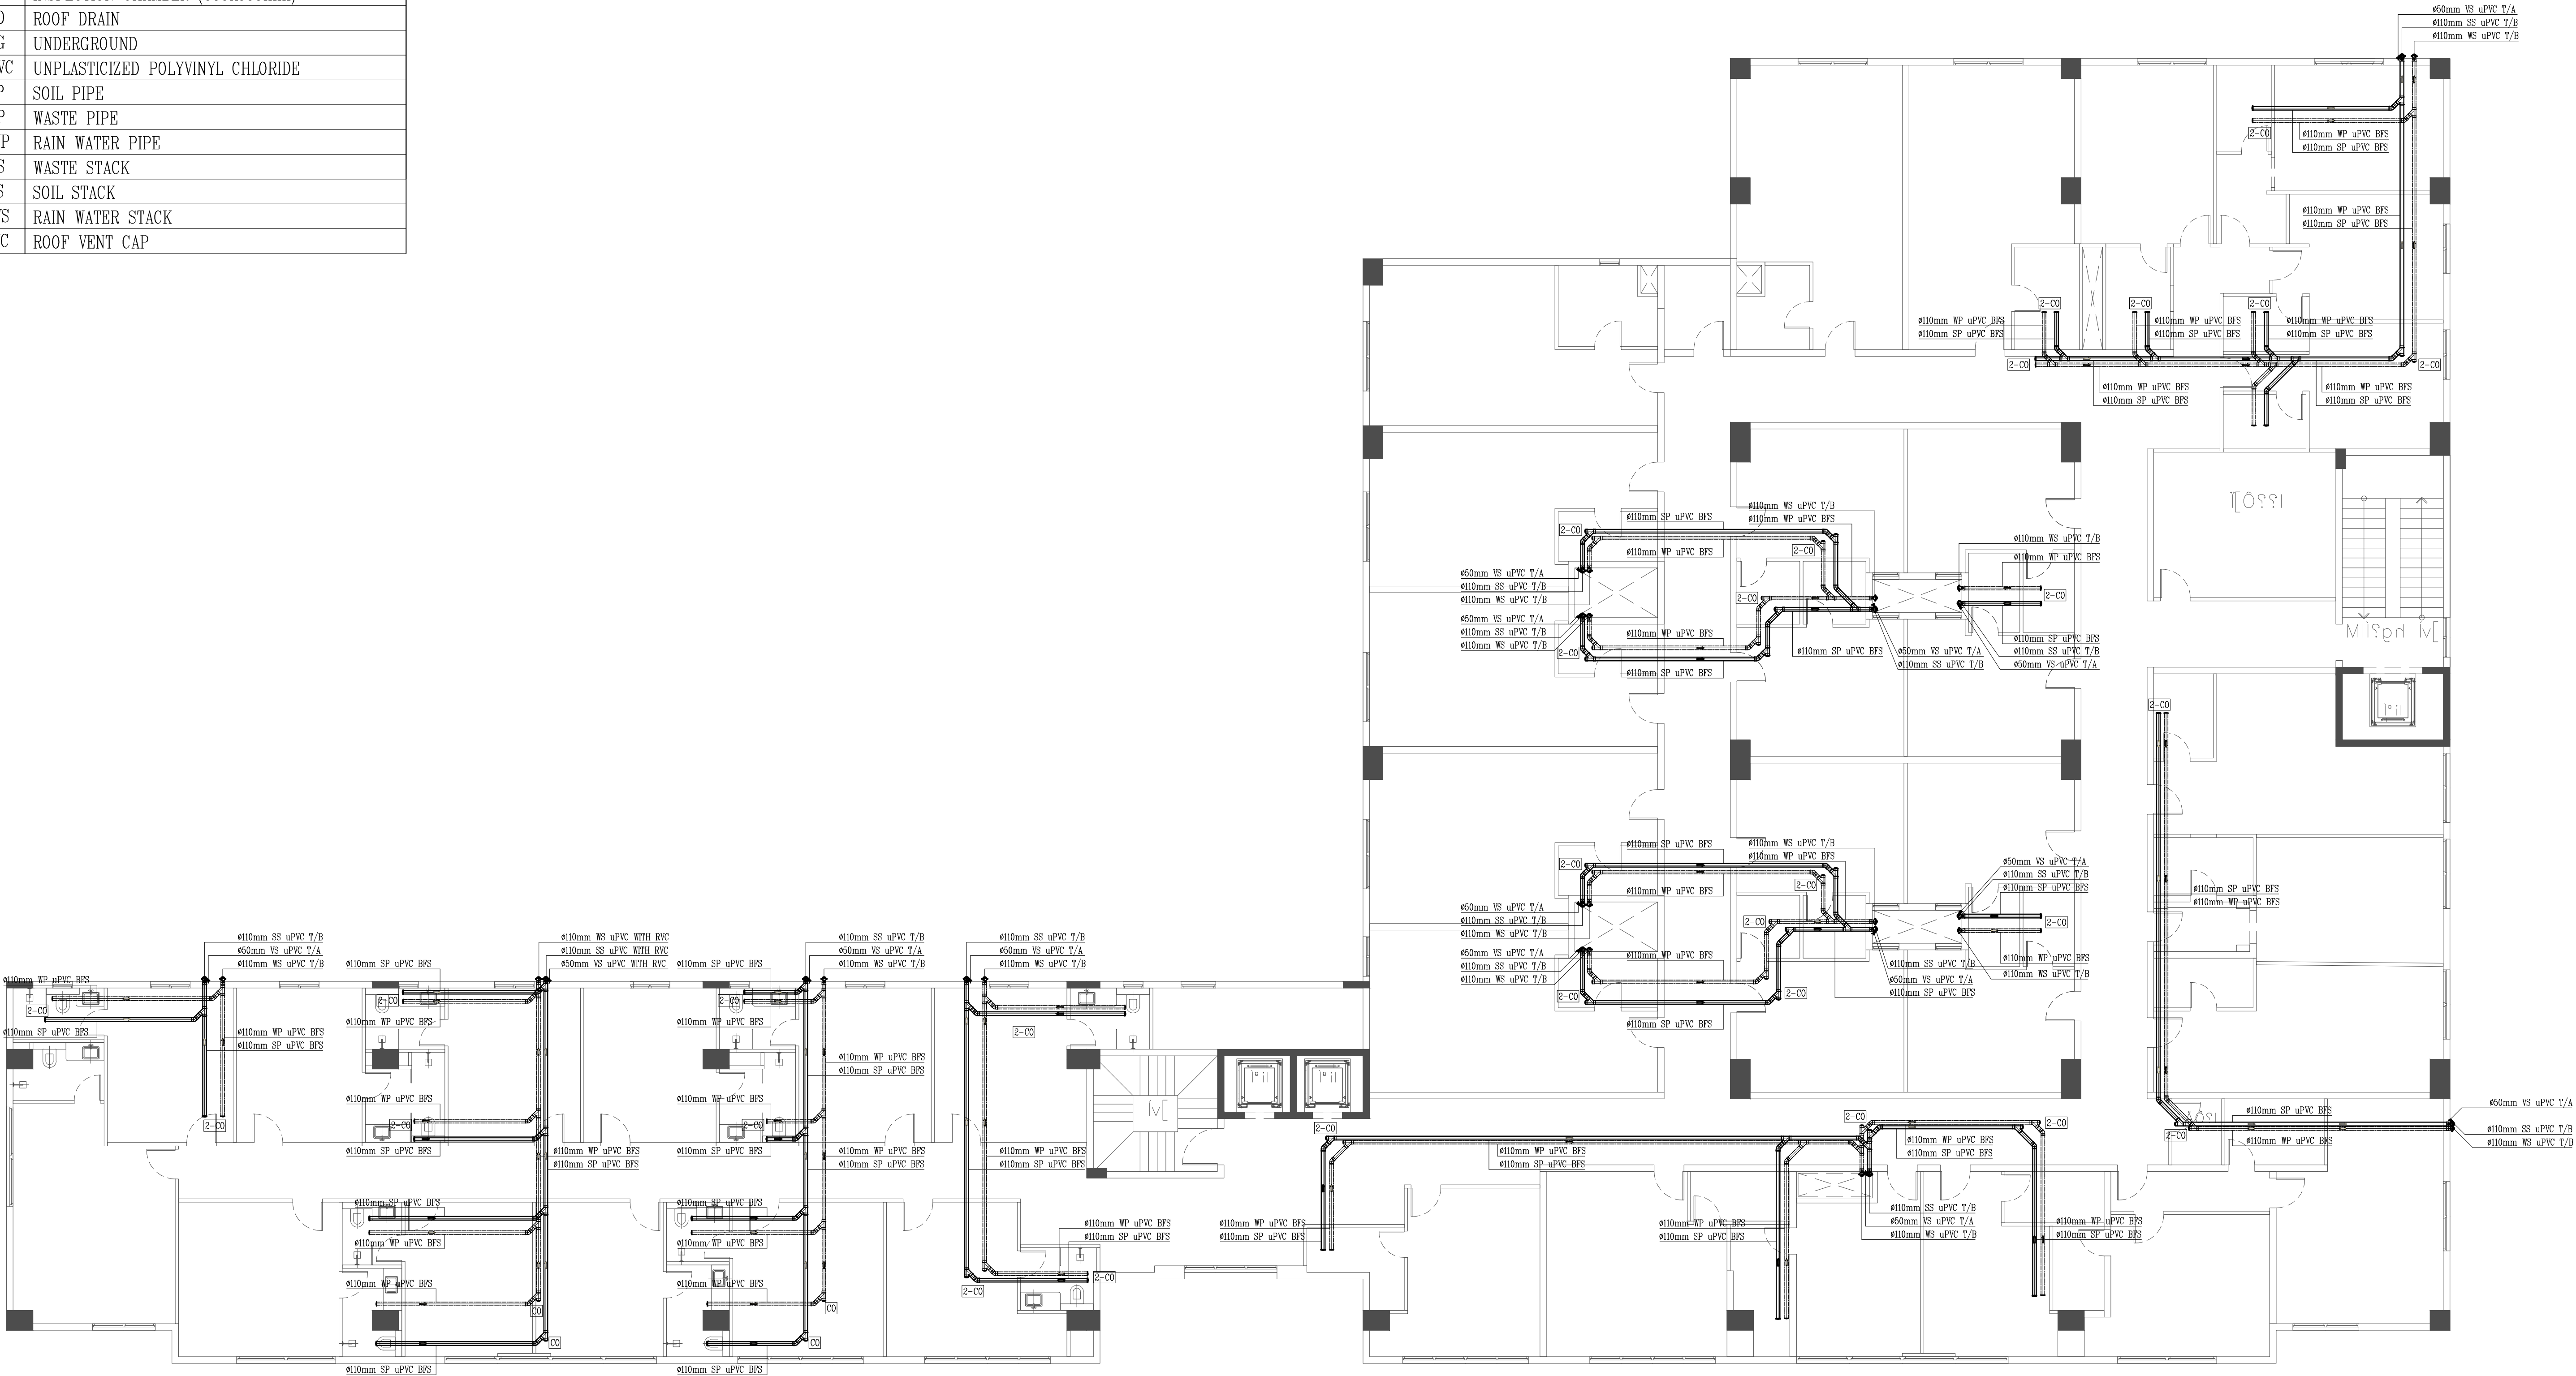


TOTAL ROOMS = 40 ROOMs

DR-03-FIRST FLOOR LAYOUT PLAN
HOTEL RENOVATION PROJECT
DRAINAGE SYSTEM

PRESENTATION 17
02/11/2024

BUILDING AREA: 1671 m2
Scale: 1:300

SYMBOLS & ABBREVIATIONS		
SYMBOL	DESCRIPTION	
	DN	DOWN
	F/A	FROM ABOVE
GT	GULLY TRAP	
IC	INSPECTION CHAMBER (600X600mm)	
RD	ROOF DRAIN	
UG	UNDERGROUND	
uPVC	UNPLASTICIZED POLYVINYL CHLORIDE	
SP	SOIL PIPE	
WP	WASTE PIPE	
RWP	RAIN WATER PIPE	
WS	WASTE STACK	
SS	SOIL STACK	
RWS	RAIN WATER STACK	
RVC	ROOF VENT CAP	

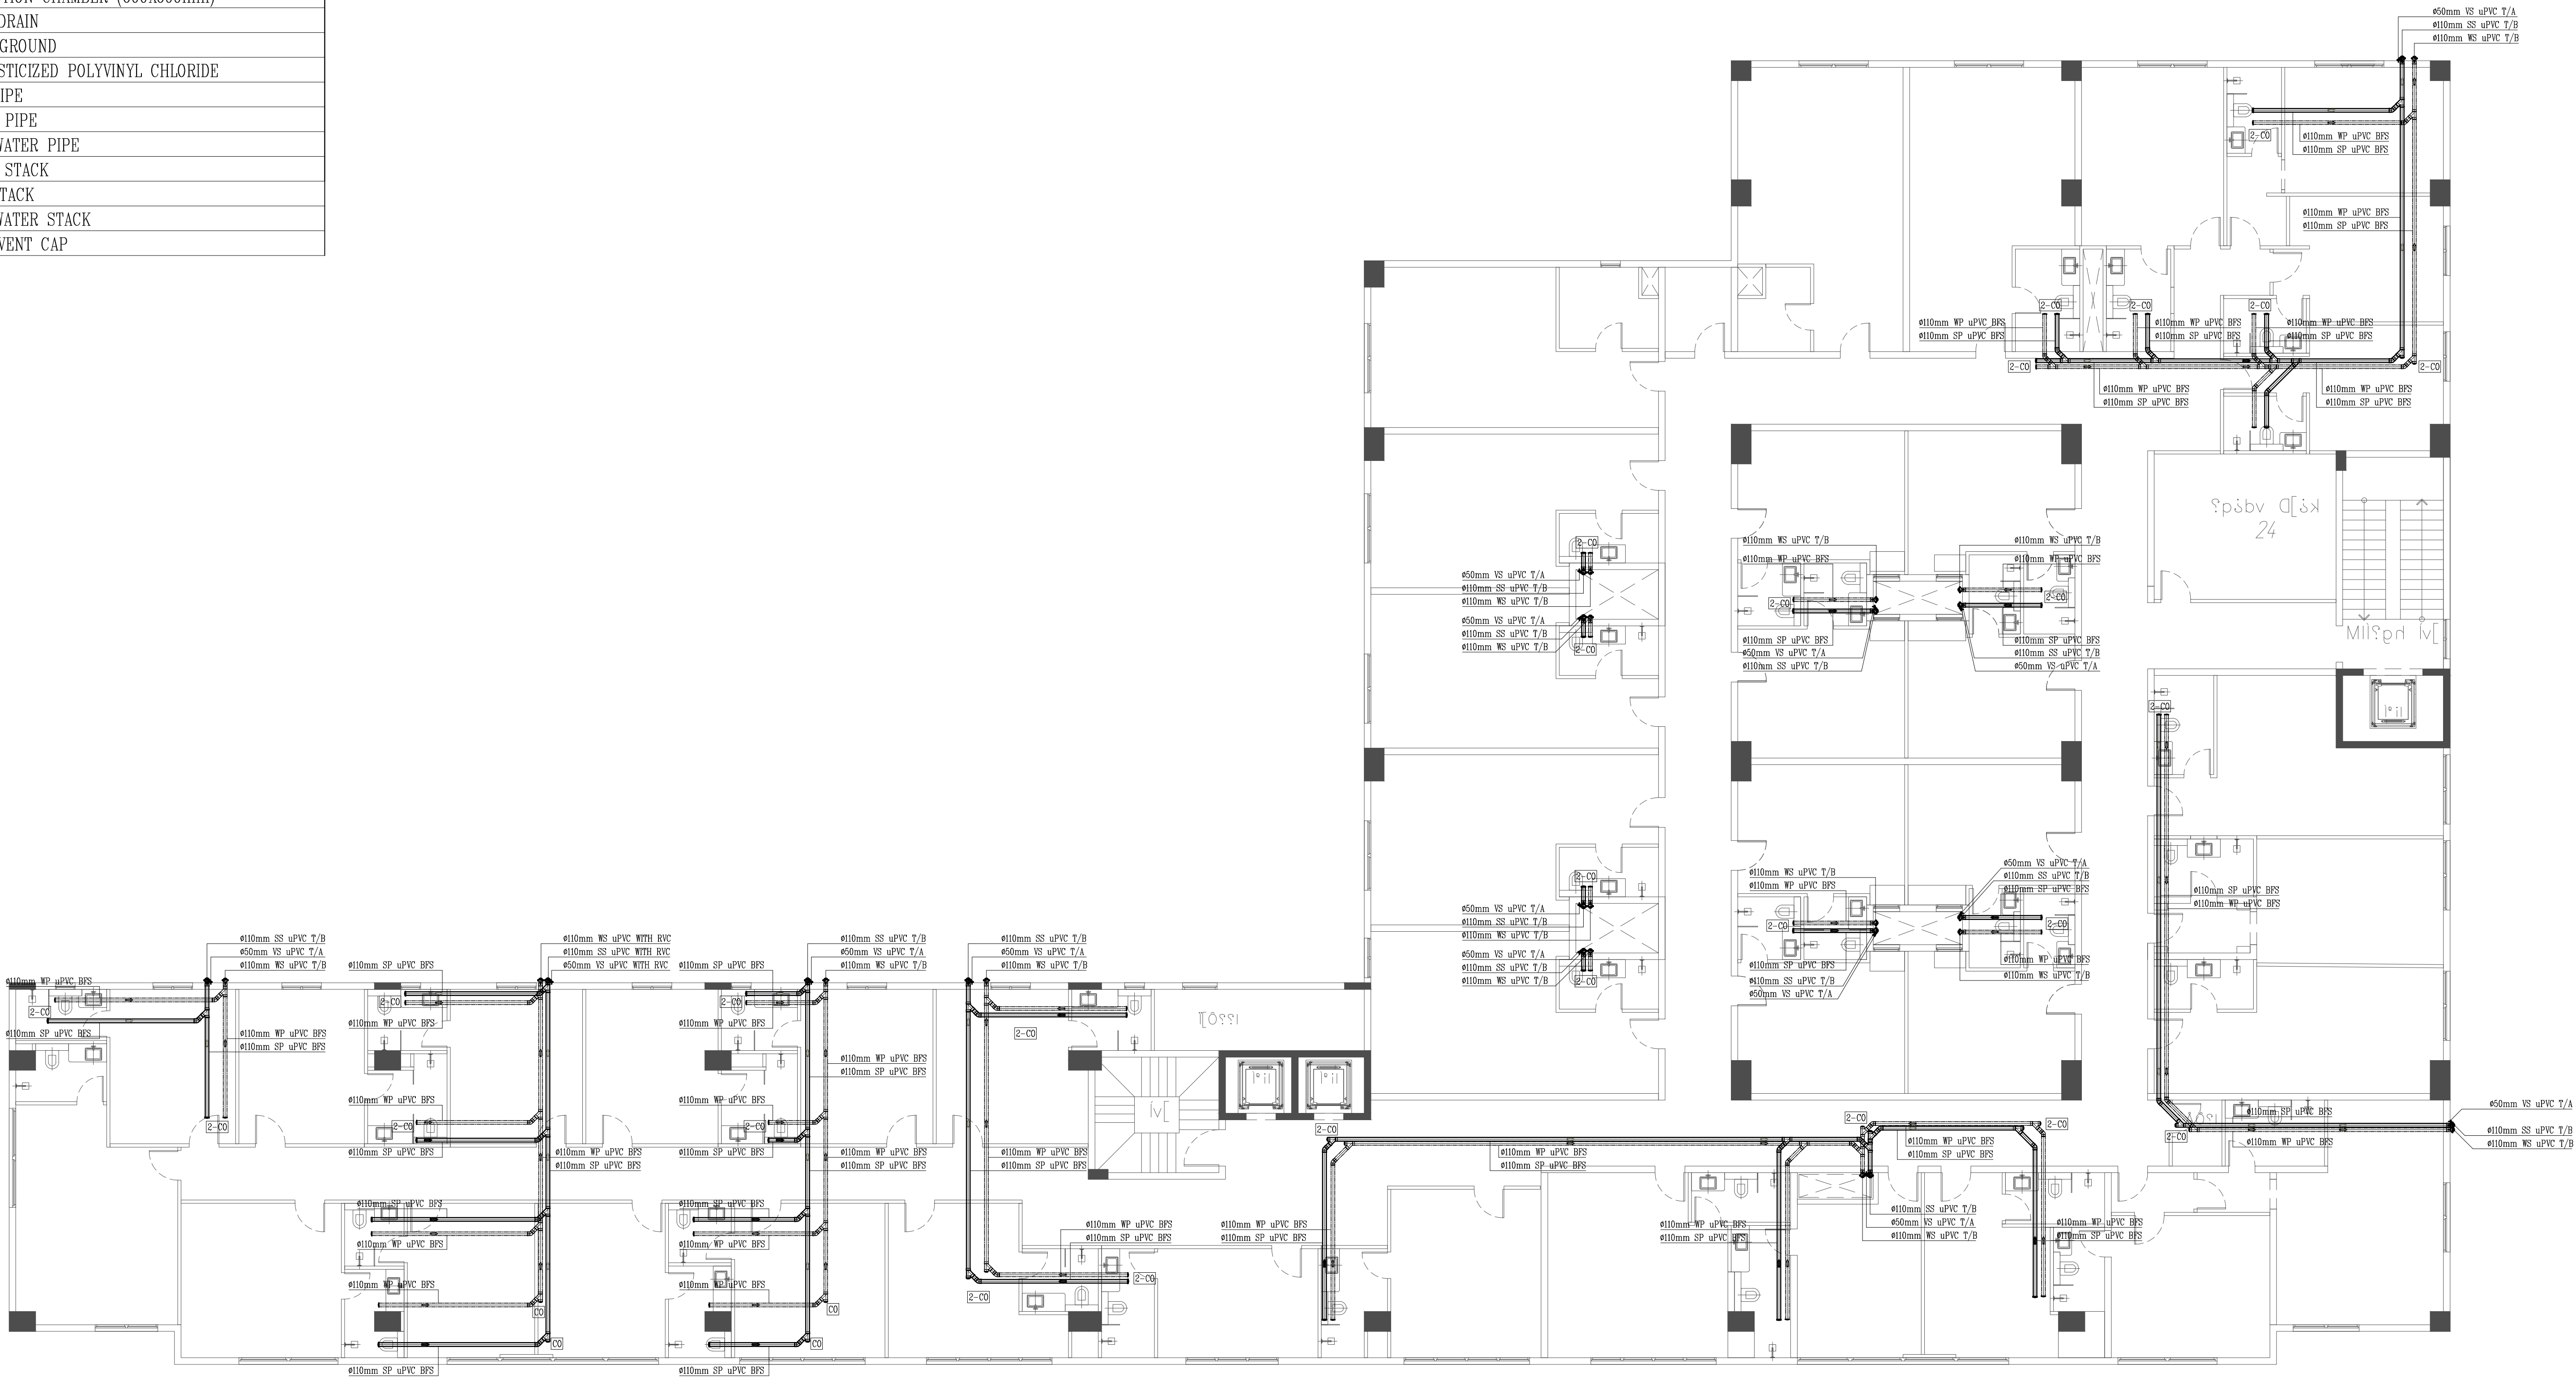


TOTAL ROOMS = 41 ROOMS

DR-04-SECOND FLOOR LAYOUT PLAN
HOTEL RENOVATION PROJECT
DRAINAGE SYSTEM

PRESENTATION 17
02/11/2024

BUILDING AREA: 1692 m2
Scale: 1:300

SYMBOLS & ABBREVIATIONS		
SYMBOL	DESCRIPTION	
	DN	DOWN
	F/A	FROM ABOVE
☒	GT	GULLY TRAP
☐	IC	INSPECTION CHAMBER (600X600mm)
⤴	RD	ROOF DRAIN
	UG	UNDERGROUND
uPVC	UNPLASTICIZED POLYVINYL CHLORIDE	
==	SP	SOIL PIPE
==	WP	WASTE PIPE
==	RWP	RAIN WATER PIPE
⬇	WS	WASTE STACK
⬇	SS	SOIL STACK
⬇	RWS	RAIN WATER STACK
	RVC	ROOF VENT CAP

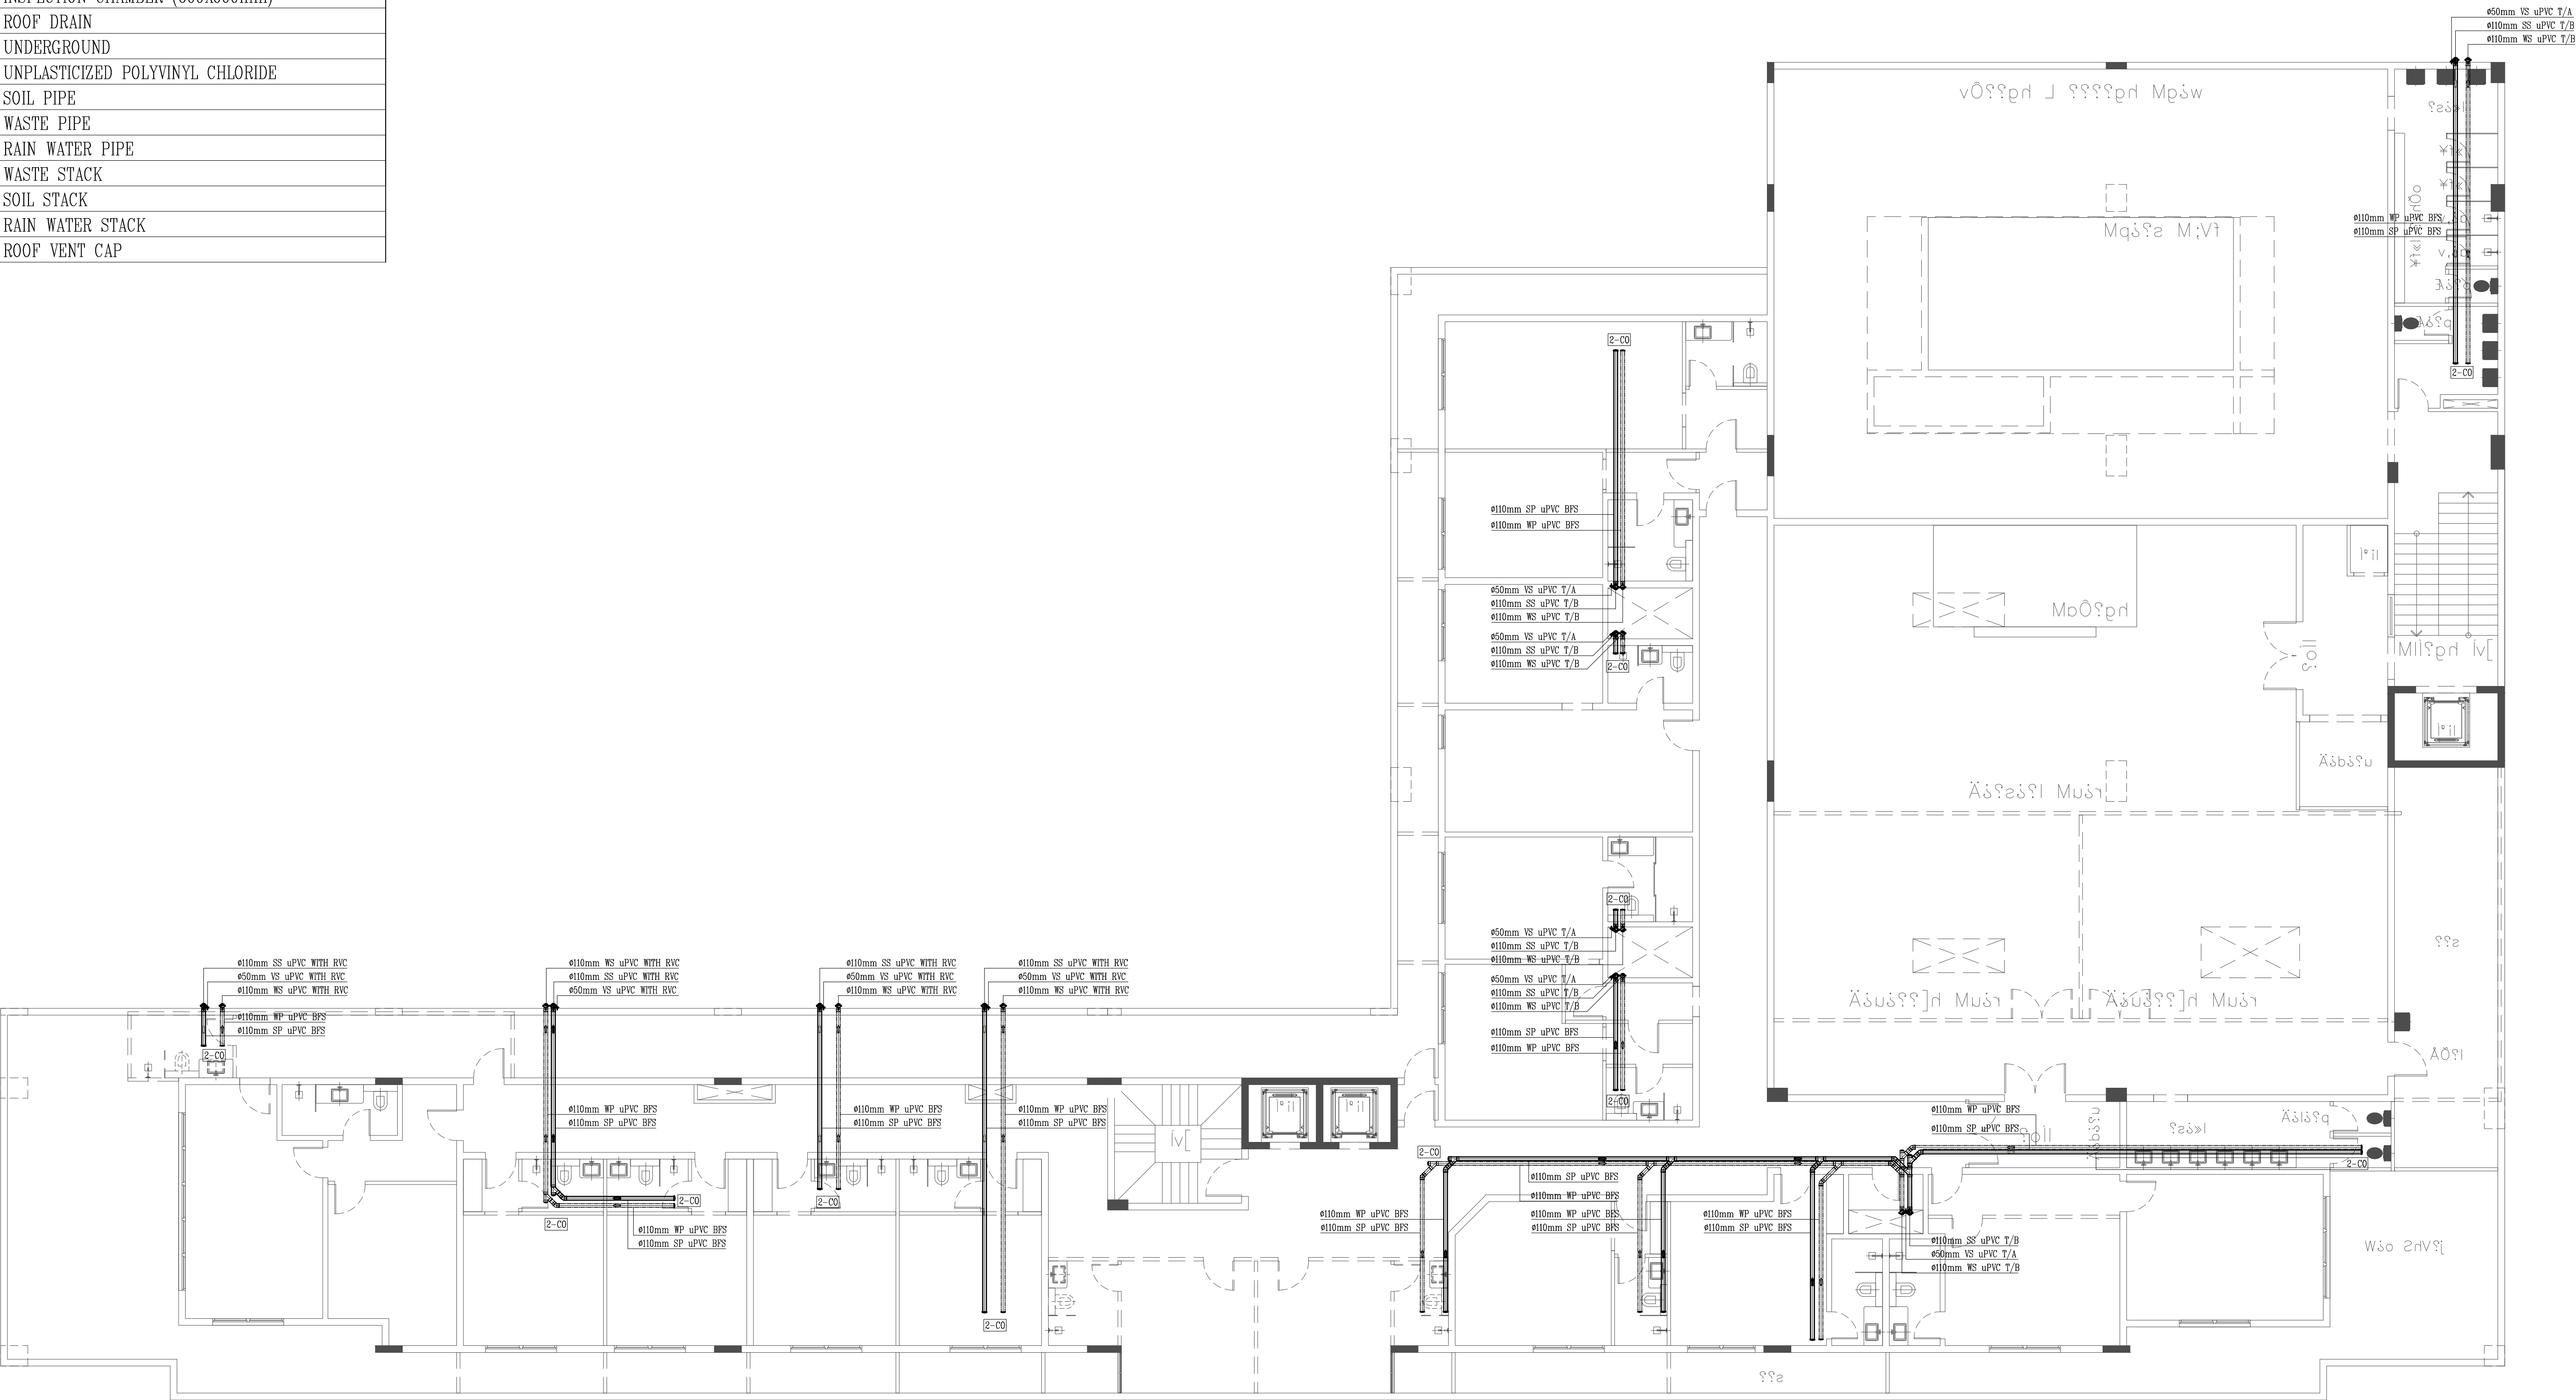

TOTAL ROOMS = 16 ROOMS


DR-05-THIRD FLOOR LAYOUT PLAN
HOTEL RENOVATION PROJECT
DRAINAGE SYSTEM

PRESENTATION 17
02/11/2024

BUILDING AREA: 1357 m2
Scale: 1:300

SYMBOLS & ABBREVIATIONS

SYMBOL	DESCRIPTION
DN	DOWN
F/A	FROM ABOVE
GT	GULLY TRAP
IC	INSPECTION CHAMBER (600X600mm)
RD	ROOF DRAIN
UG	UNDERGROUND
uPVC	UNPLASTICIZED POLYVINYL CHLORIDE
SP	SOIL PIPE
WP	WASTE PIPE
RWP	RAIN WATER PIPE
WS	WASTE STACK
SS	SOIL STACK
RWS	RAIN WATER STACK
RVC	ROOF VENT CAP

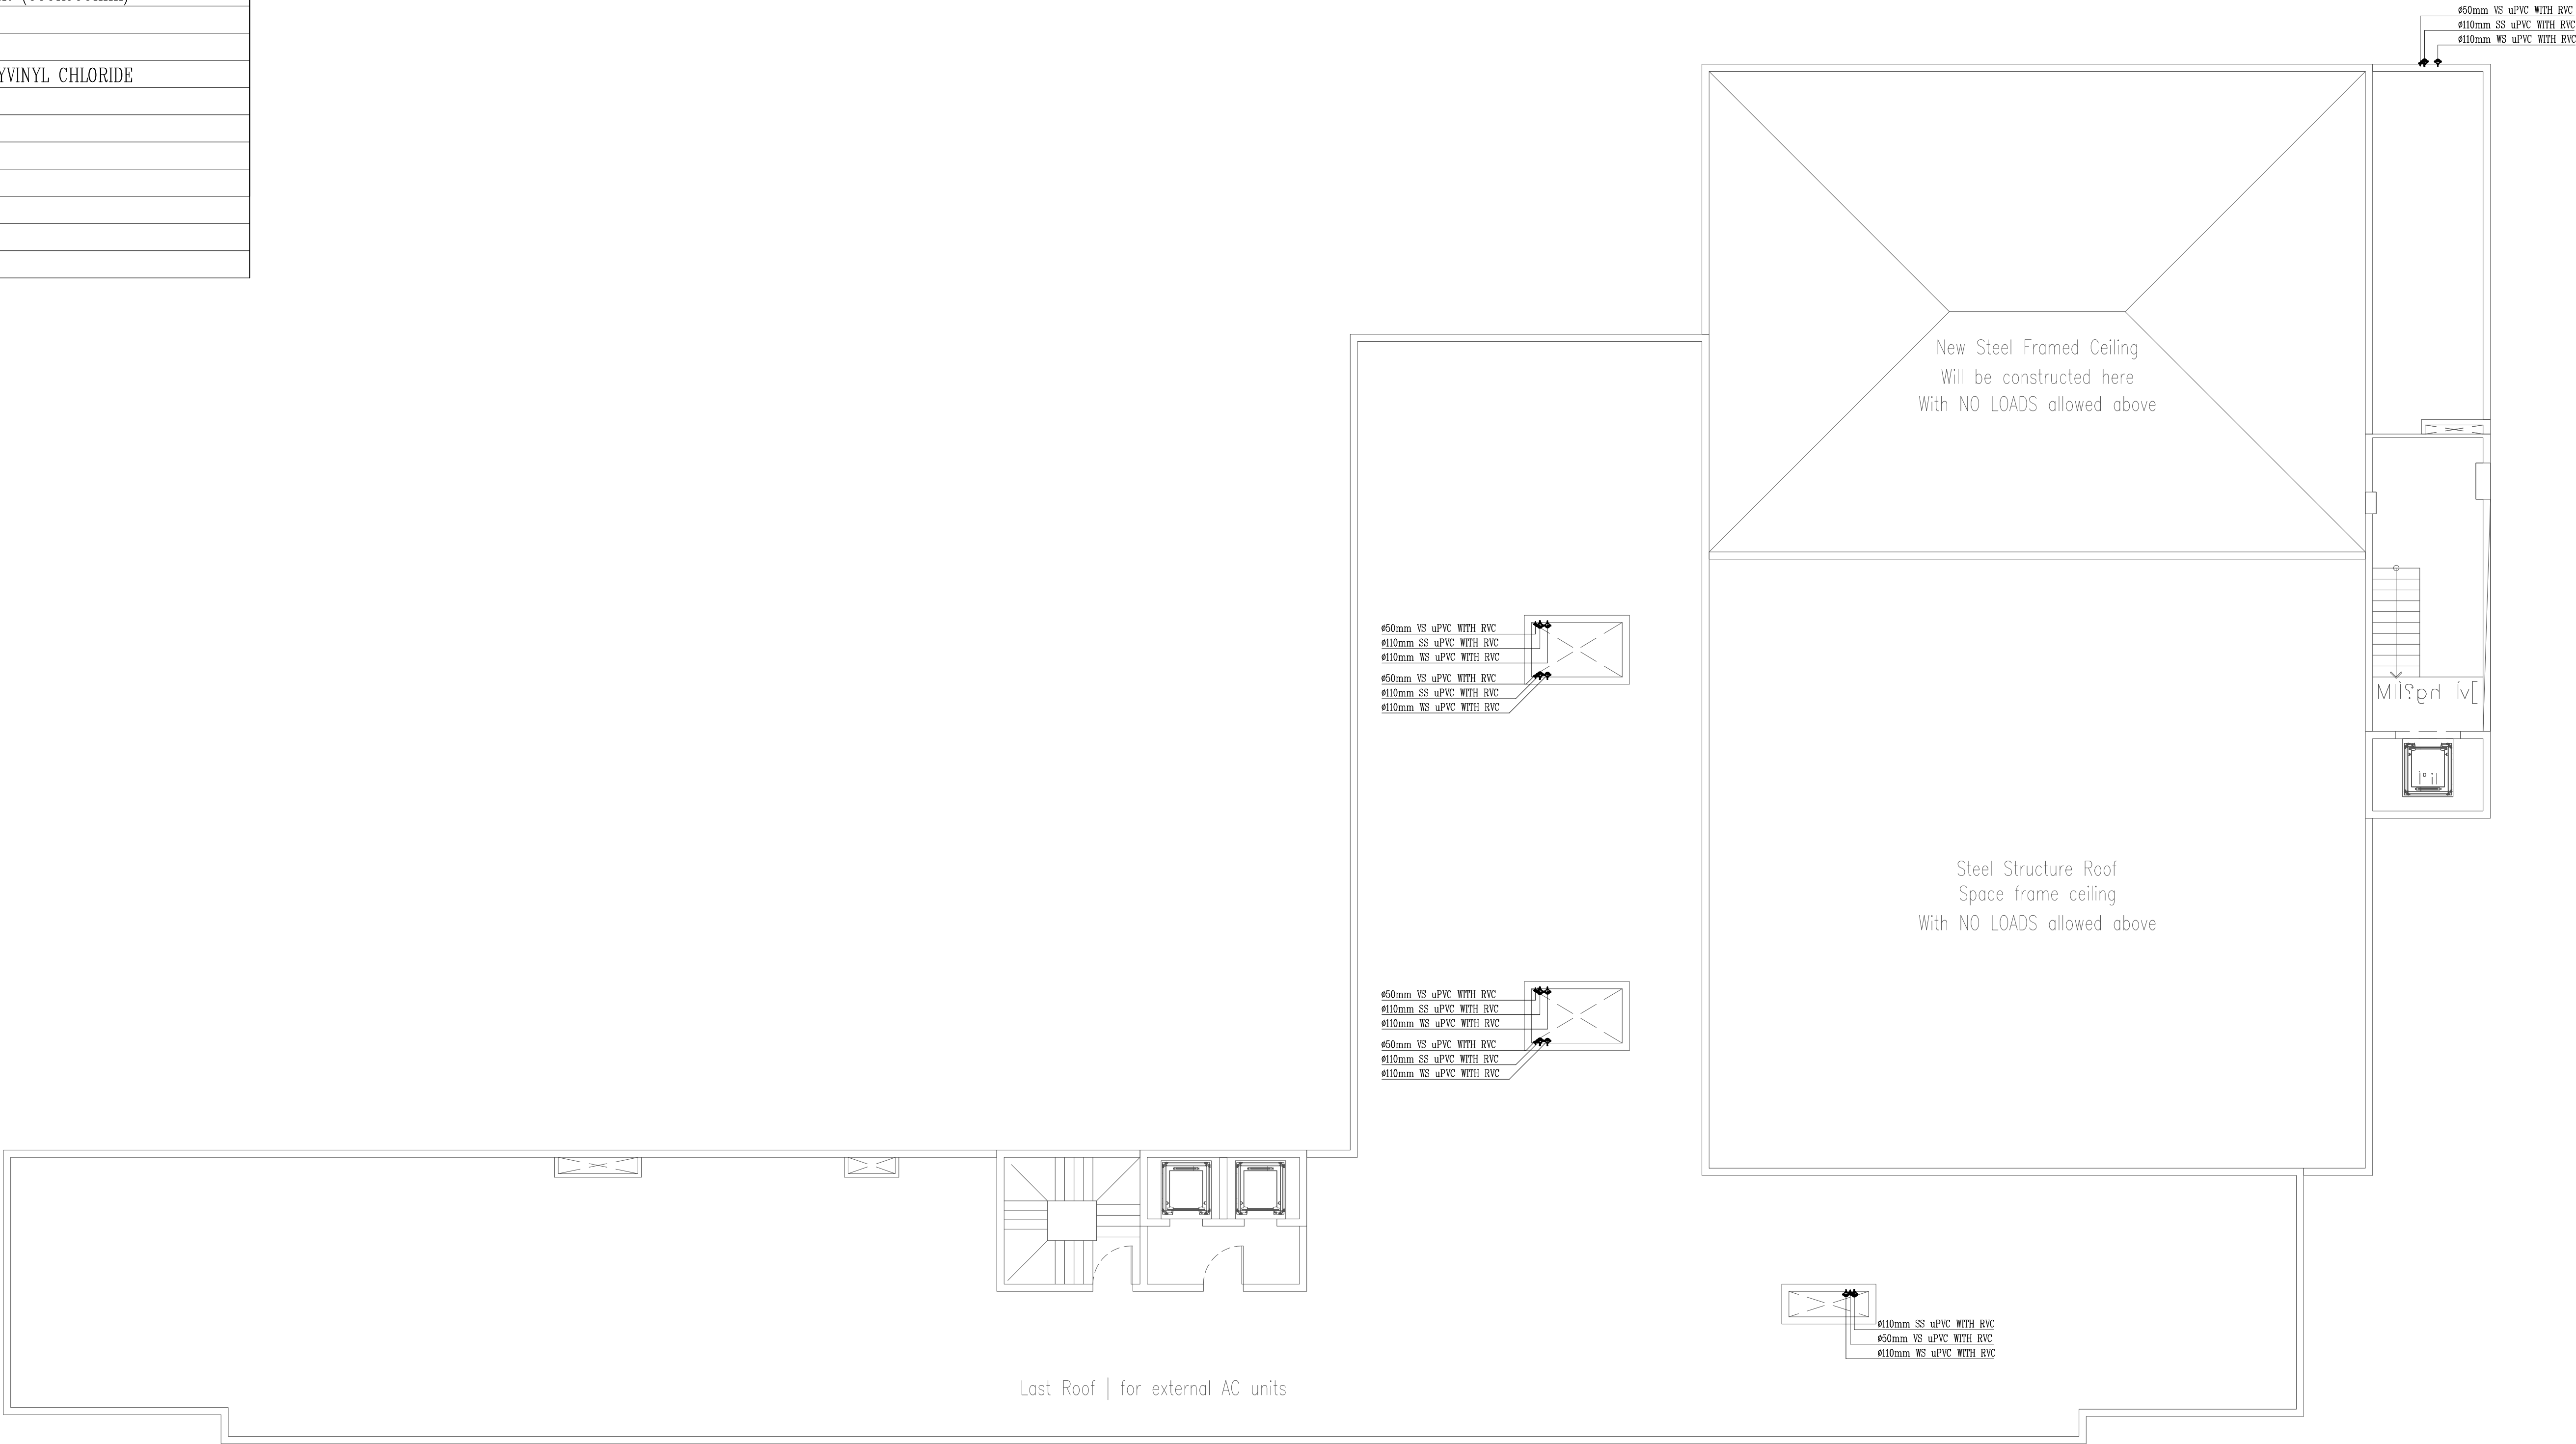

DR-06-LAST ROOF LAYOUT PLAN
HOTEL RENOVATION PROJECT
DRAINAGE SYSTEM