
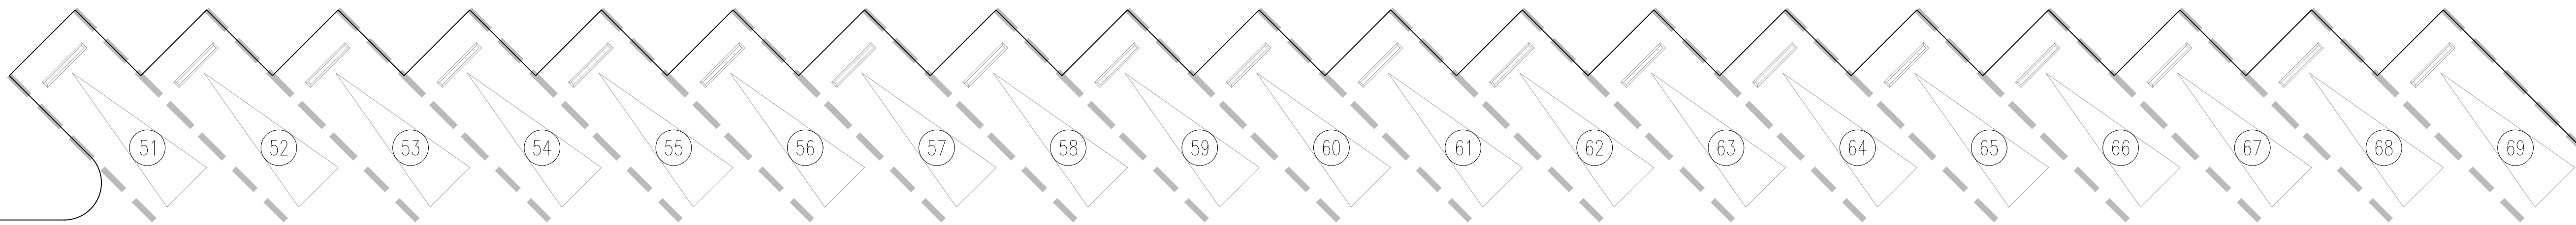


الدور الأرضي	
المساحة	الرقم
٣٥٤ م ^٢	معرض

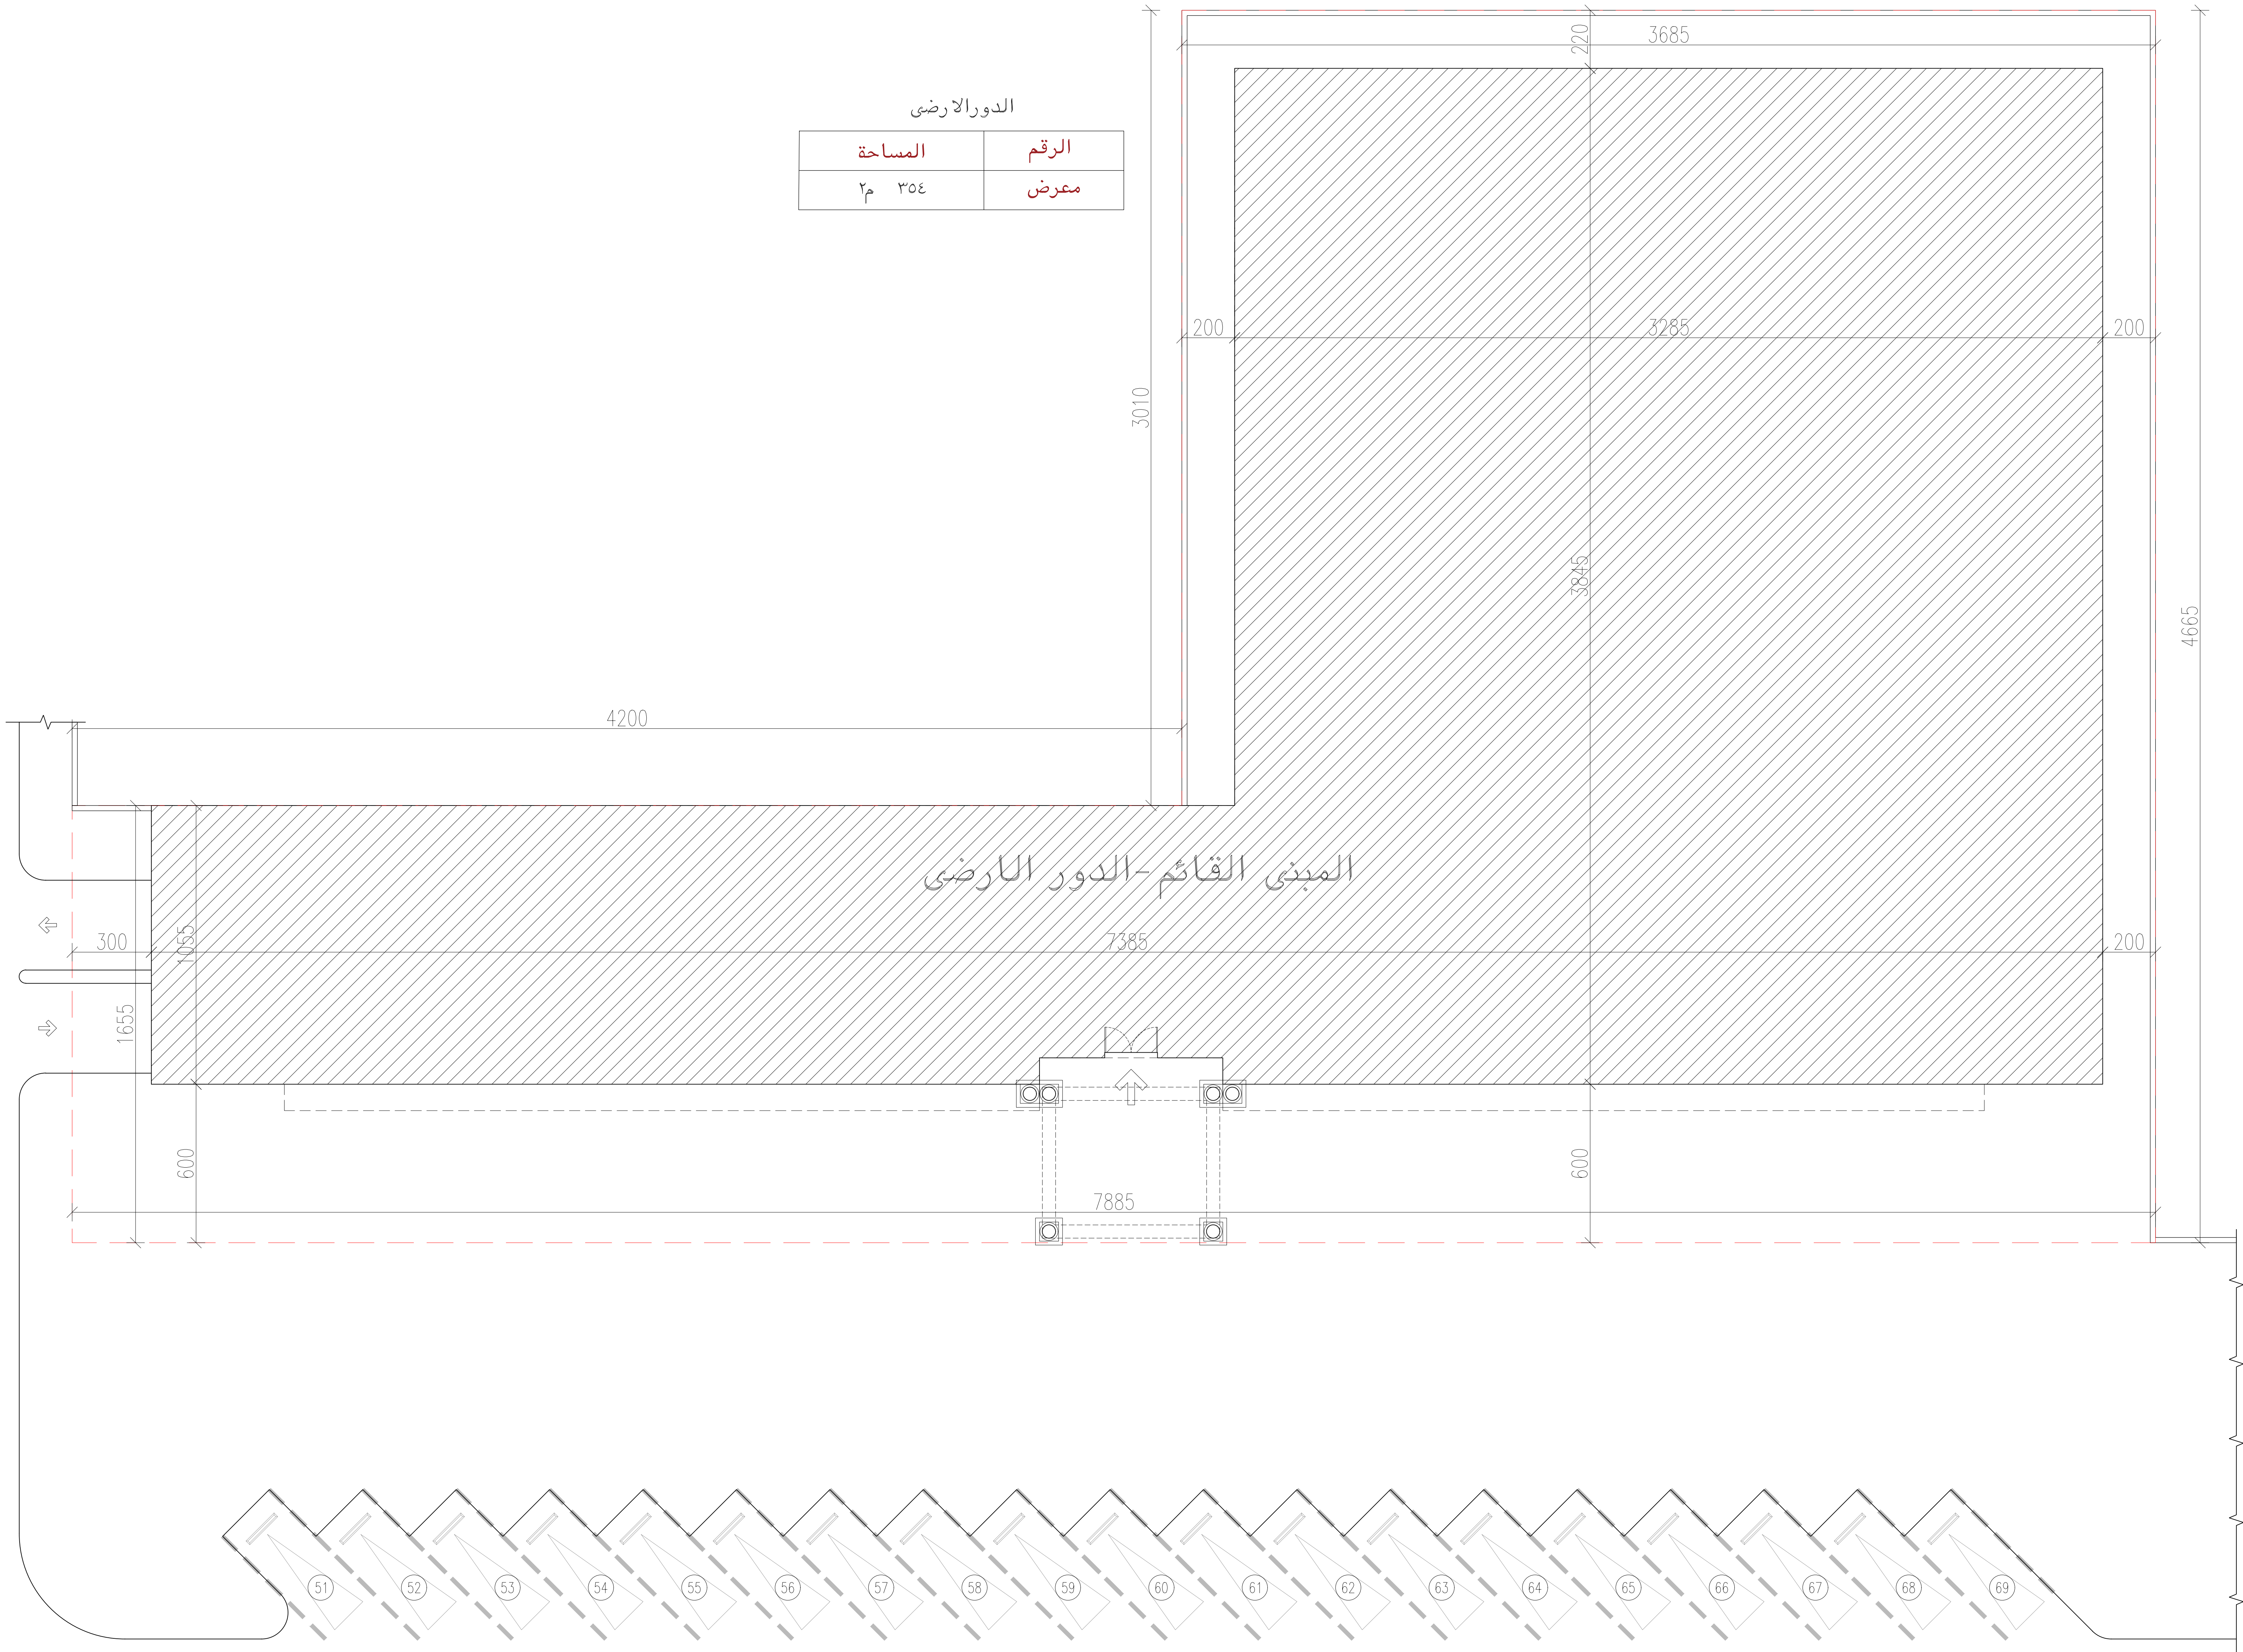

جدول المواقف حسب الطبيعة				
العدد المتوفر	العدد المطلوب	المساحة حسب المخطط	حسب النظام	
٦٩ موقف	٤٩	غرف فندقية ٩٧	عدد موقف لكل ٢ غرفة فندقية	غرف فندقية
	٧,٨٧	٣٥٤ م ^٢	موقف لكل ٤٥ م ^٢ من المعارض	مواقف المعارض
	٥٦,٨٧	تم توفير عدد ٣ مواقف معاقين		

غرف الدور الأرضي	
المساحات	رقم الغرفة
3151	01
28.13	02
26.99	03
28.13	04
28.13	05
28.03	06
28.13	07
34.79	08
26.38	09
28.26	10
28.26	11
28.26	12

غرف الدور الأول	
المساحات	رقم الغرفة
24.90	01
24.02	02
23.47	03
23.01	04
23.17	05
23.06	06
32.66	07
28.05	08
39.07	09
24.96	10
26.05	11
25.78	12
32.22	13
45.47	14
73.18	15
32.85	16
30.28	17
35.03	18
26.38	19
23.38	20
27.82	21
28.21	22
41.92	23
39.12	24
39.13	25
38.07	26
38.16	27
39.19	28
38.32	29
22.91	30
22.83	31
23.88	32
23.01	33
23.53	34
23.53	35
23.04	36
23.80	37


غرف الدور الثاني	
المساحات	رقم الغرفة
24.90	01
24.02	02
23.47	03
23.01	04
23.17	05
23.06	06
32.66	07
28.05	08
39.07	09
24.96	10
26.05	11
27.90	12
32.22	13
45.47	14
29.94	15
36.18	16
32.85	17
30.28	18
35.03	19
26.38	20
23.38	21
27.82	22
28.21	23
41.92	24
39.12	25
39.13	26
38.07	27
38.16	28
39.19	29
38.32	30
22.91	31
22.83	32
23.88	33
23.01	34
23.53	35
23.53	36
23.04	37
23.80	38

غرف الدور الثالث	
المساحات	رقم الغرفة
44.46	01
44.11	02
54.3	03
25.63	04
26.38	05
57.12	06
53.93	07
46.97	08
26.16	09
34.52	10

PRESENTATION 27 / 12
03/07/2025

HOTEL RENOVATION PROJECT SITE LAYOUT PLAN

BUILDING AREA: 1695 m2
Scale: 1:100

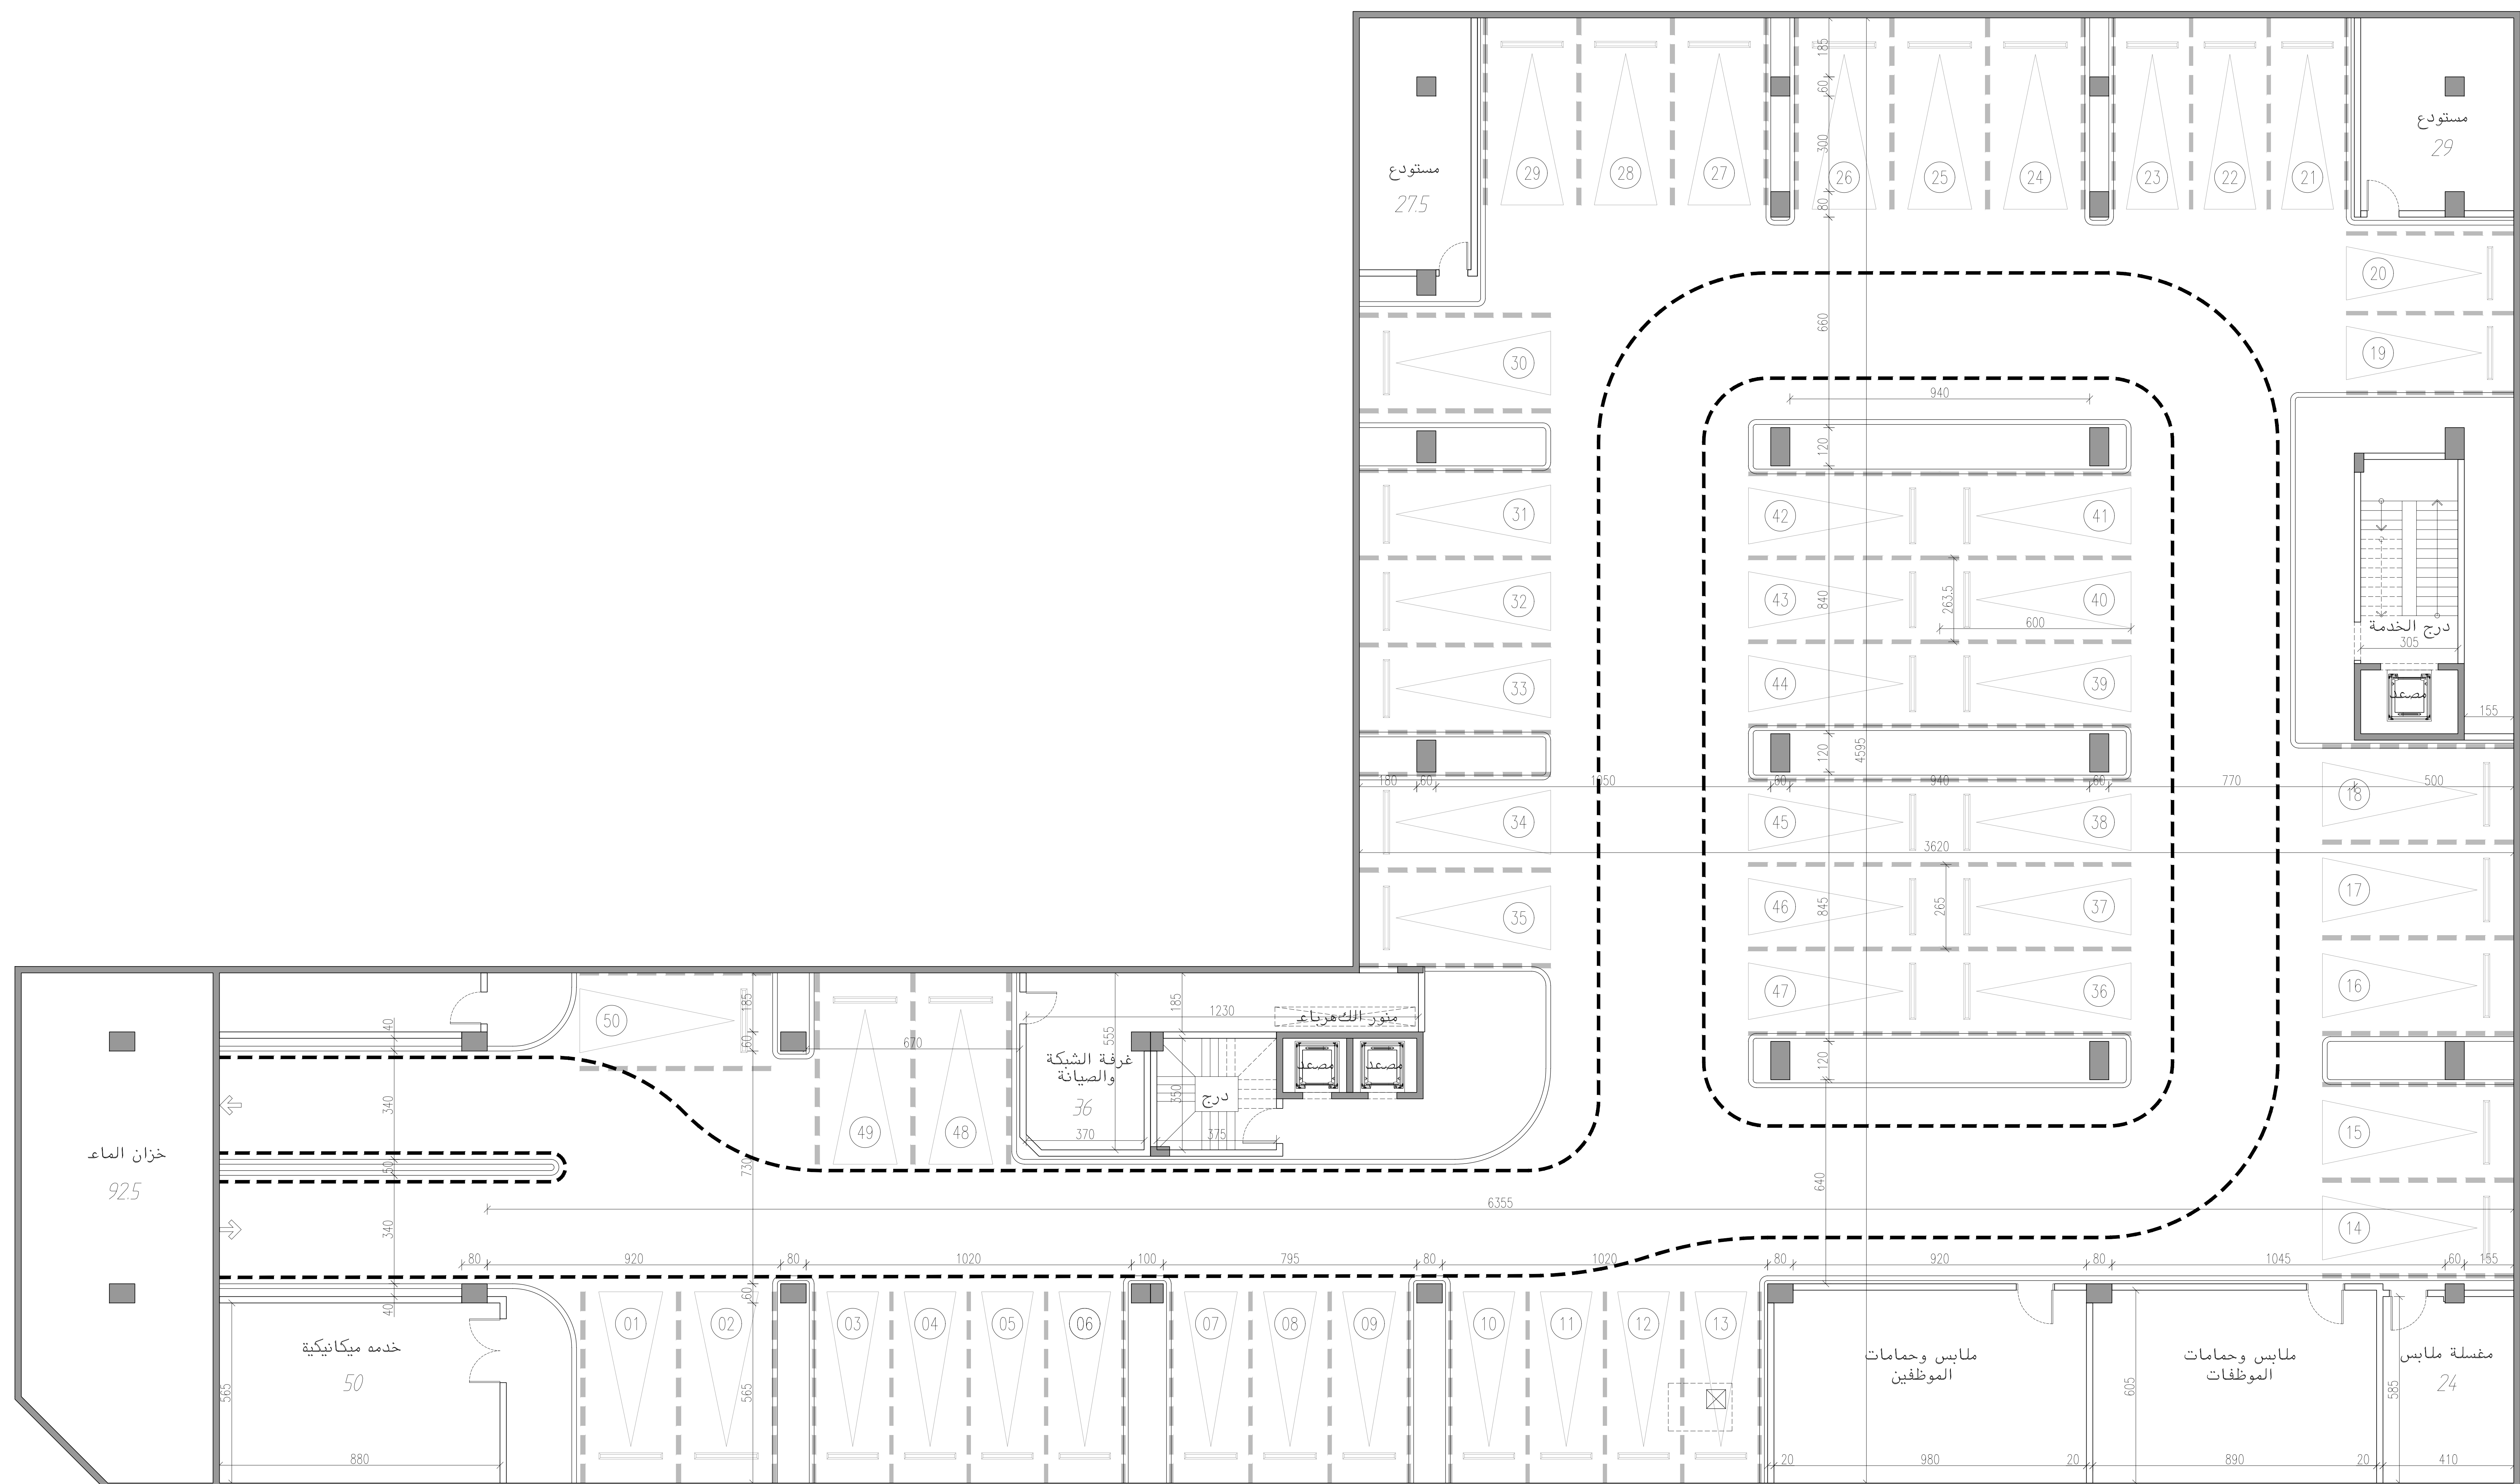


PRESENTATION 27 / 12
03/07/2025

HOTEL RENOVATION PROJECT

BASEMENT LAYOUT PLAN

BUILDING AREA: 2380 m²
Scale: 1:75

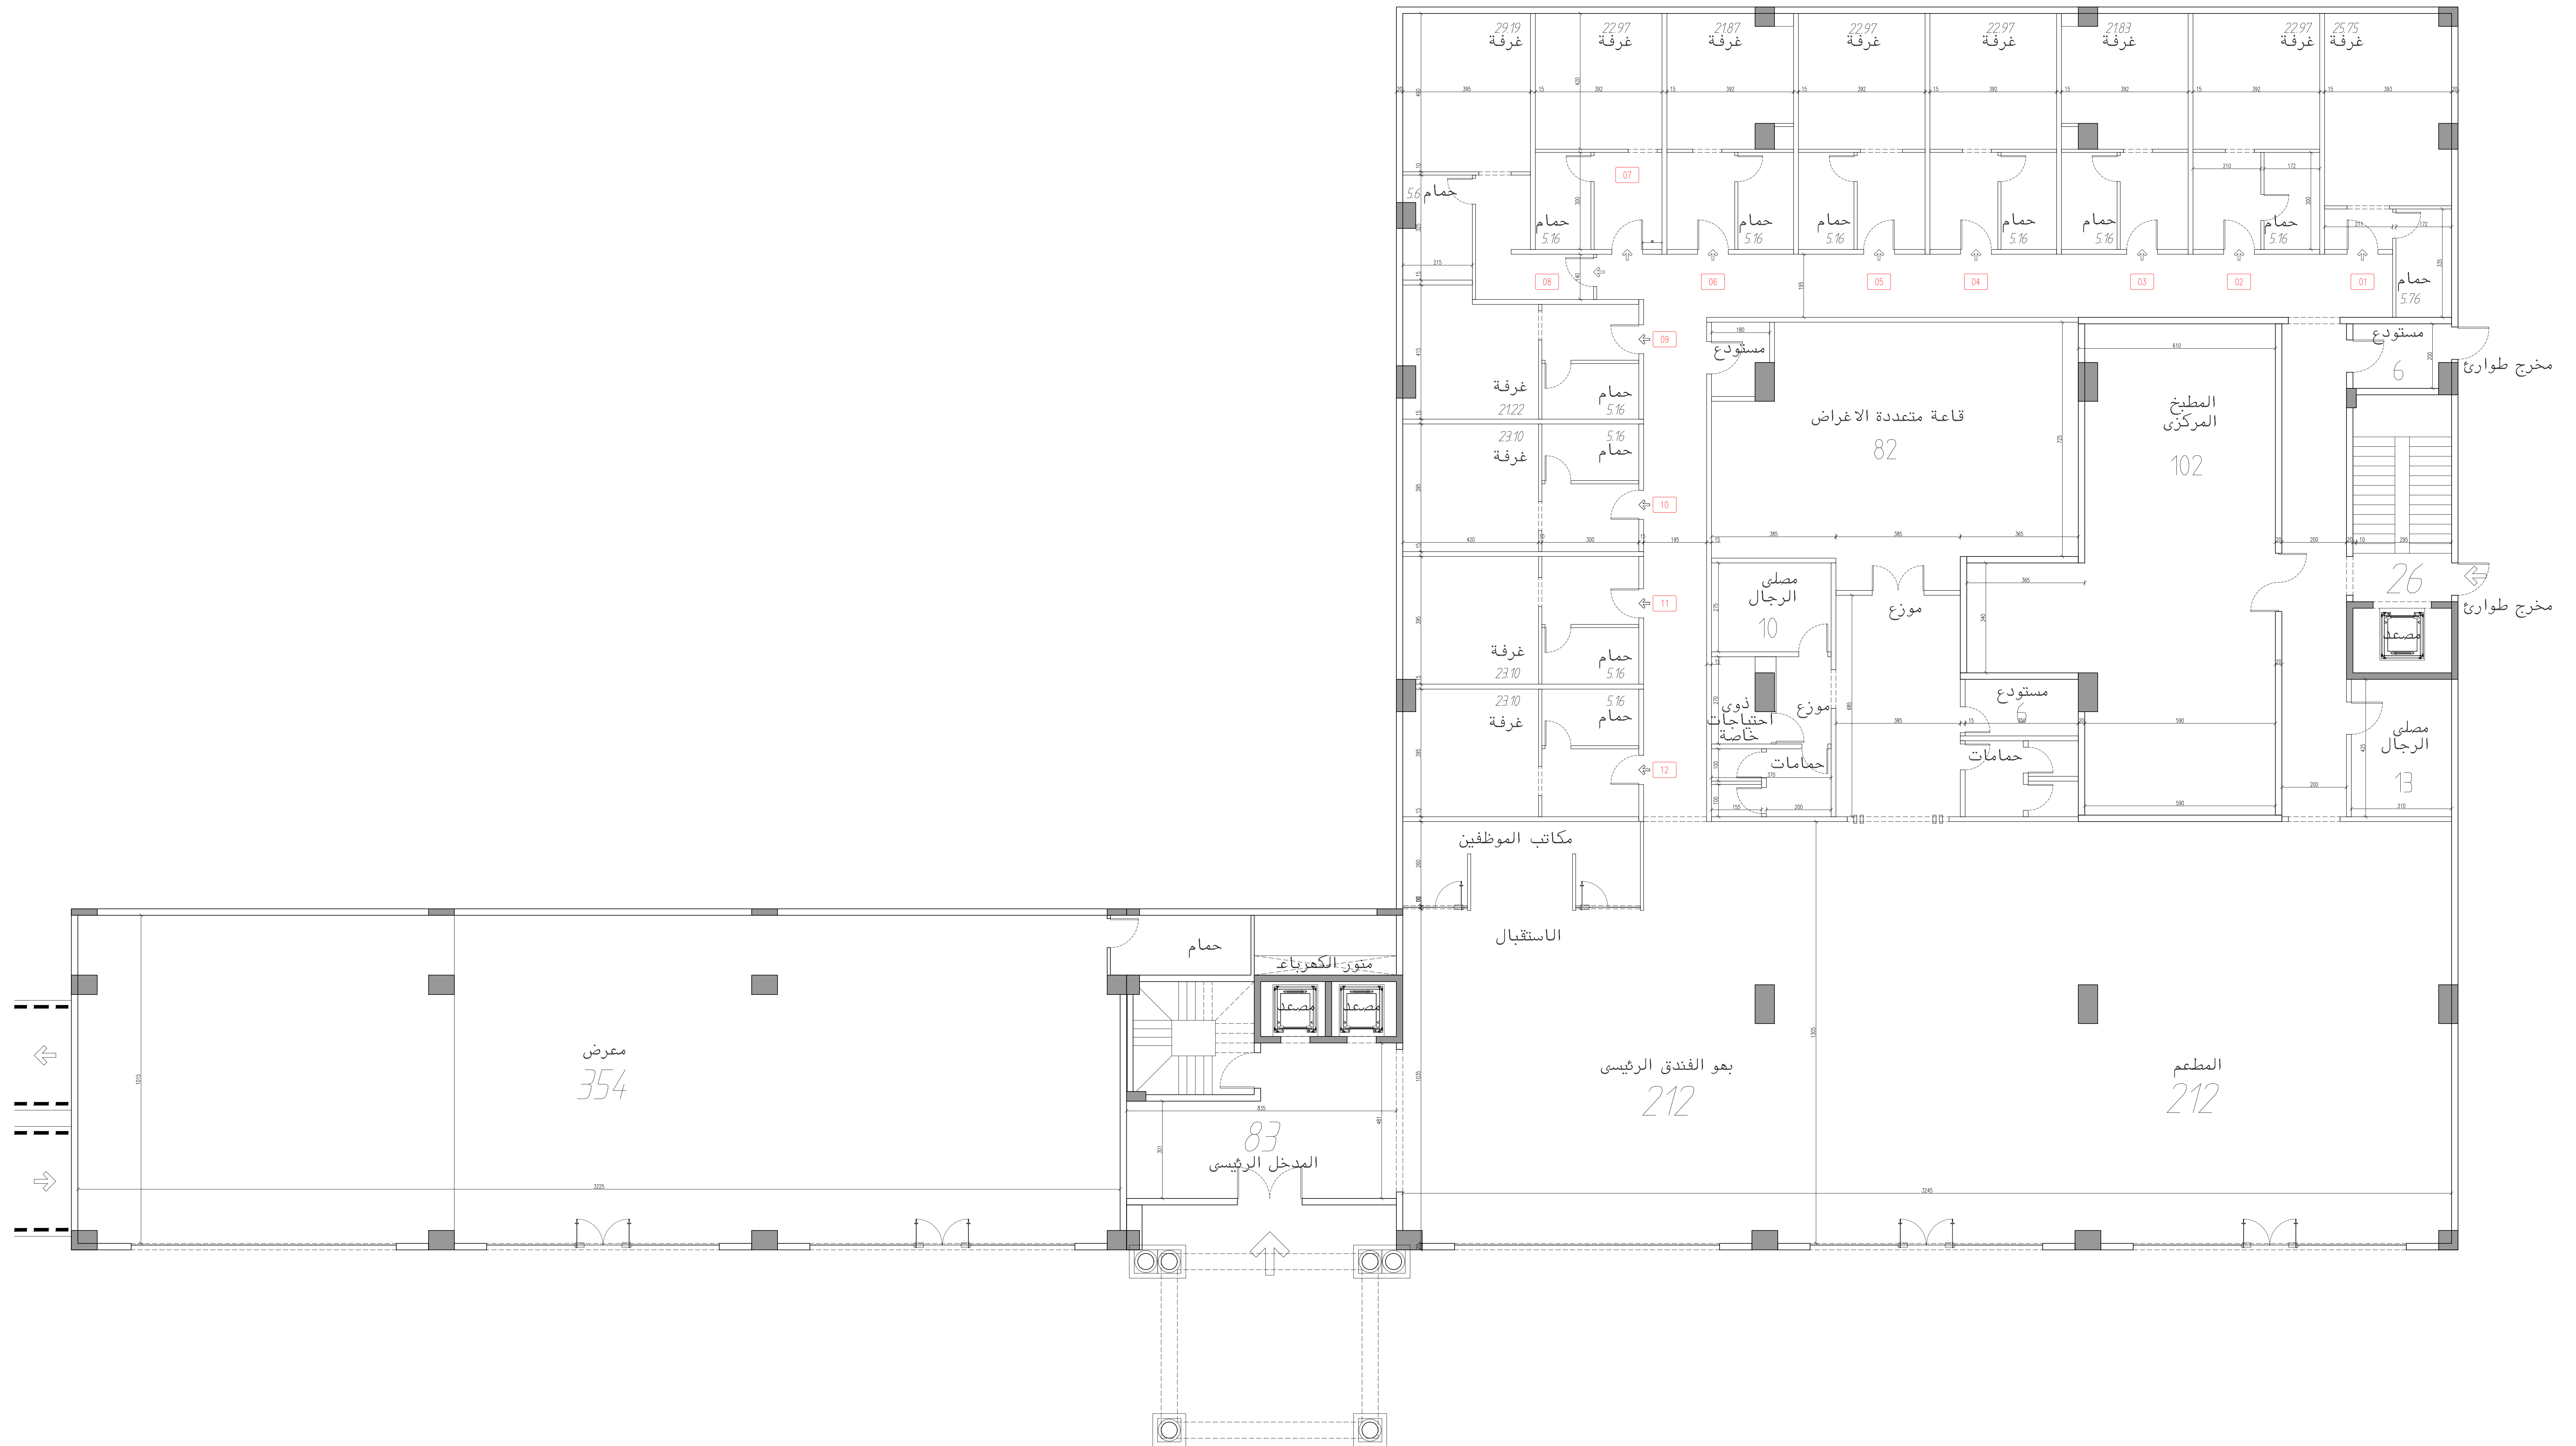


TOTAL ROOMS = 12 ROOMS

HOTEL RENOVATION PROJECT GROUND FLOOR LAYOUT PLAN

PRESENTATION 27 / 12
03/07/2025

BUILDING AREA: 1695 m²
Scale: 1:75

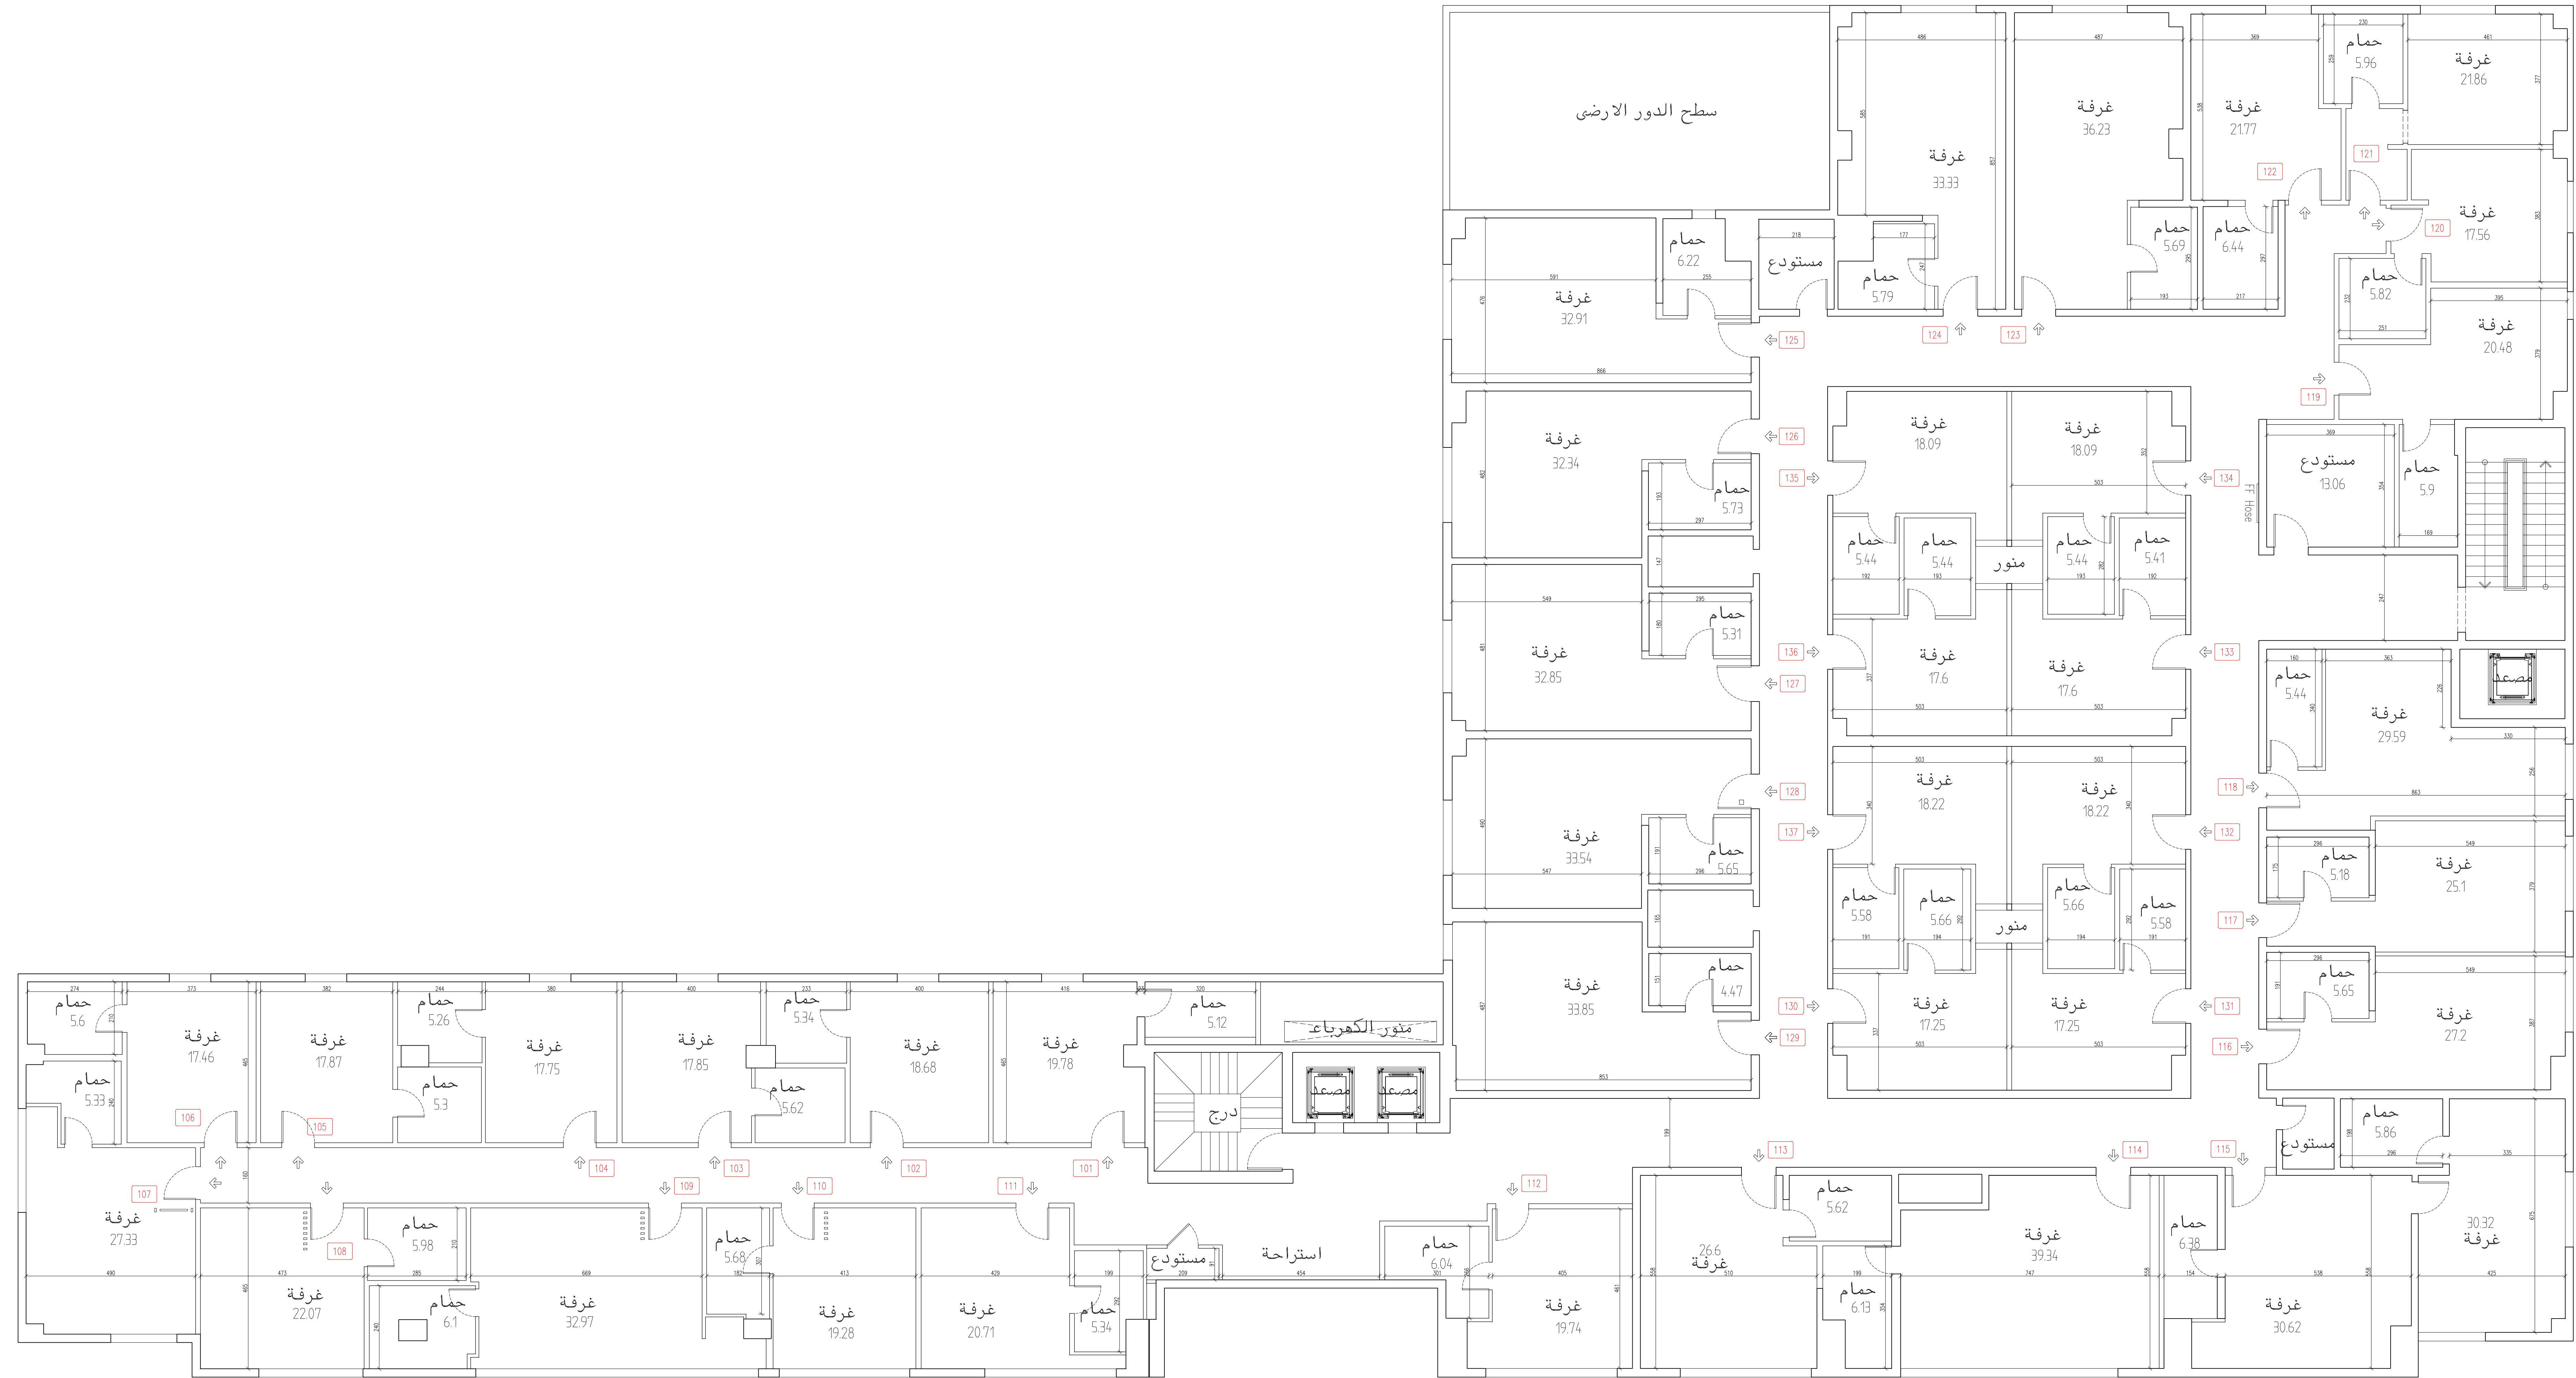


TOTAL ROOMS = 37 ROOMS

HOTEL RENOVATION PROJECT FIRST FLOOR LAYOUT PLAN

PRESENTATION 27 / 12
03/07/2025

BUILDING AREA: 1671 m²
Scale: 1:75

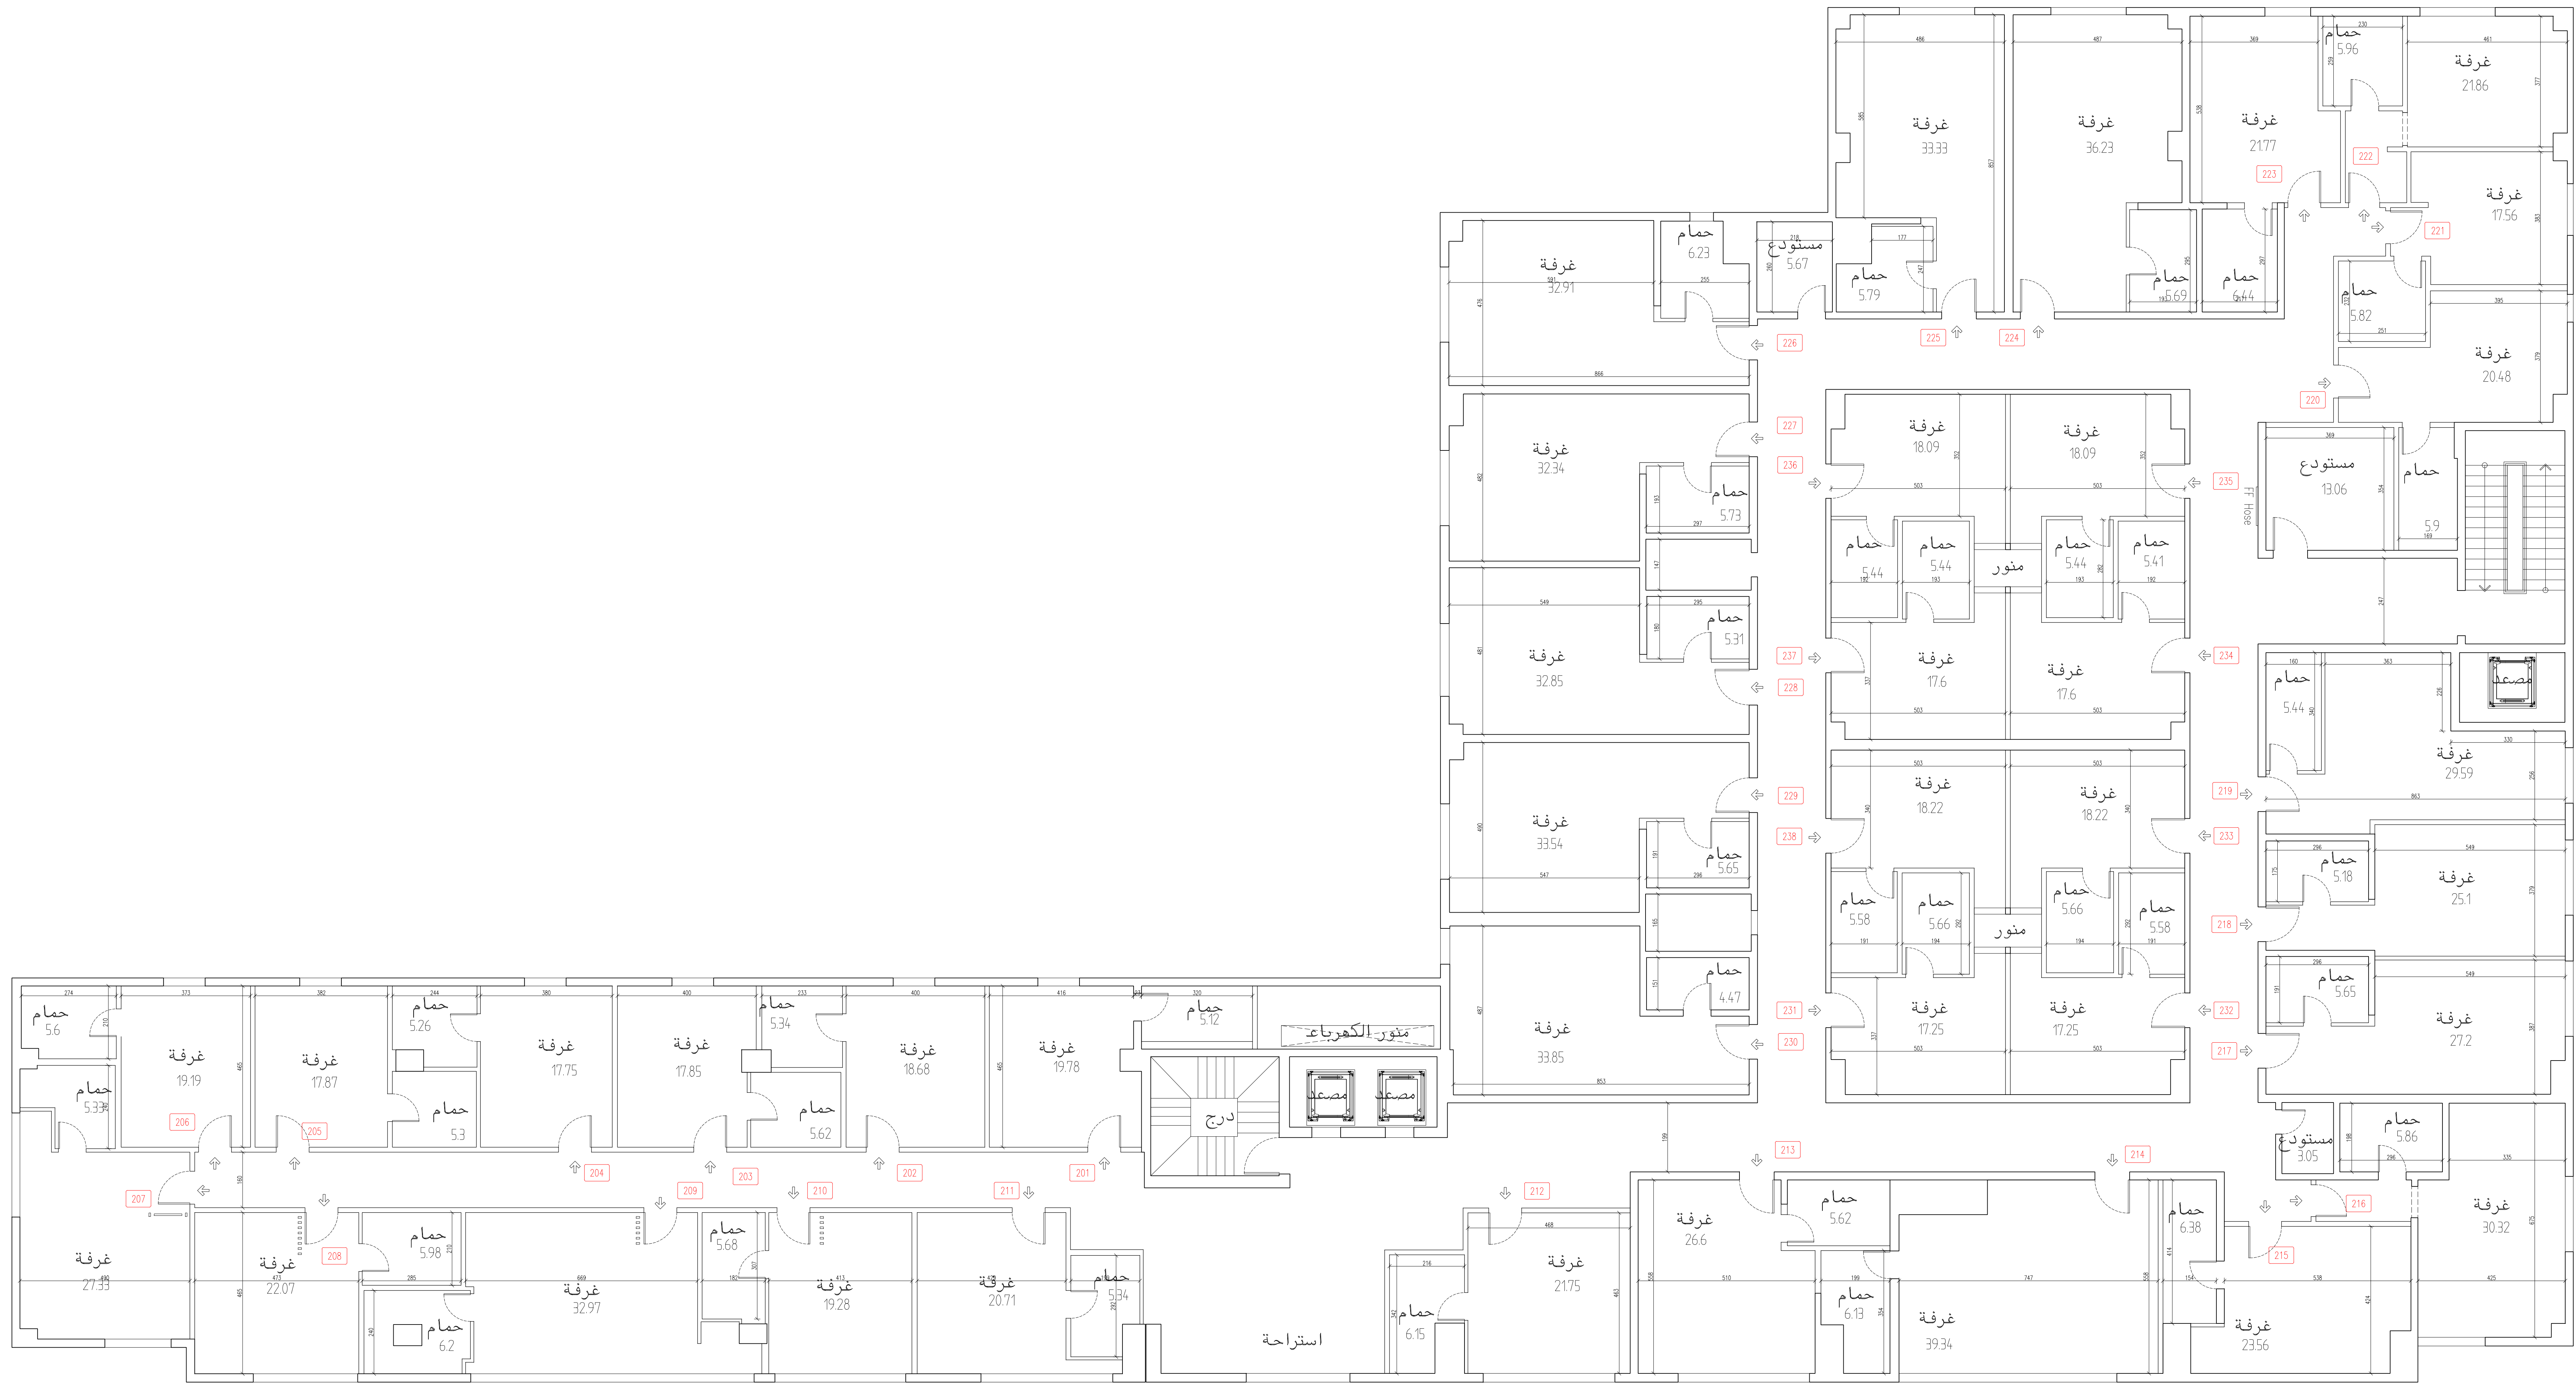


TOTAL ROOMS = 38 ROOMS

HOTEL RENOVATION PROJECT SECOND FLOOR LAYOUT PLAN

PRESENTATION 27 / 12
03/07/2025

BUILDING AREA: 1692 m²
Scale: 1:75

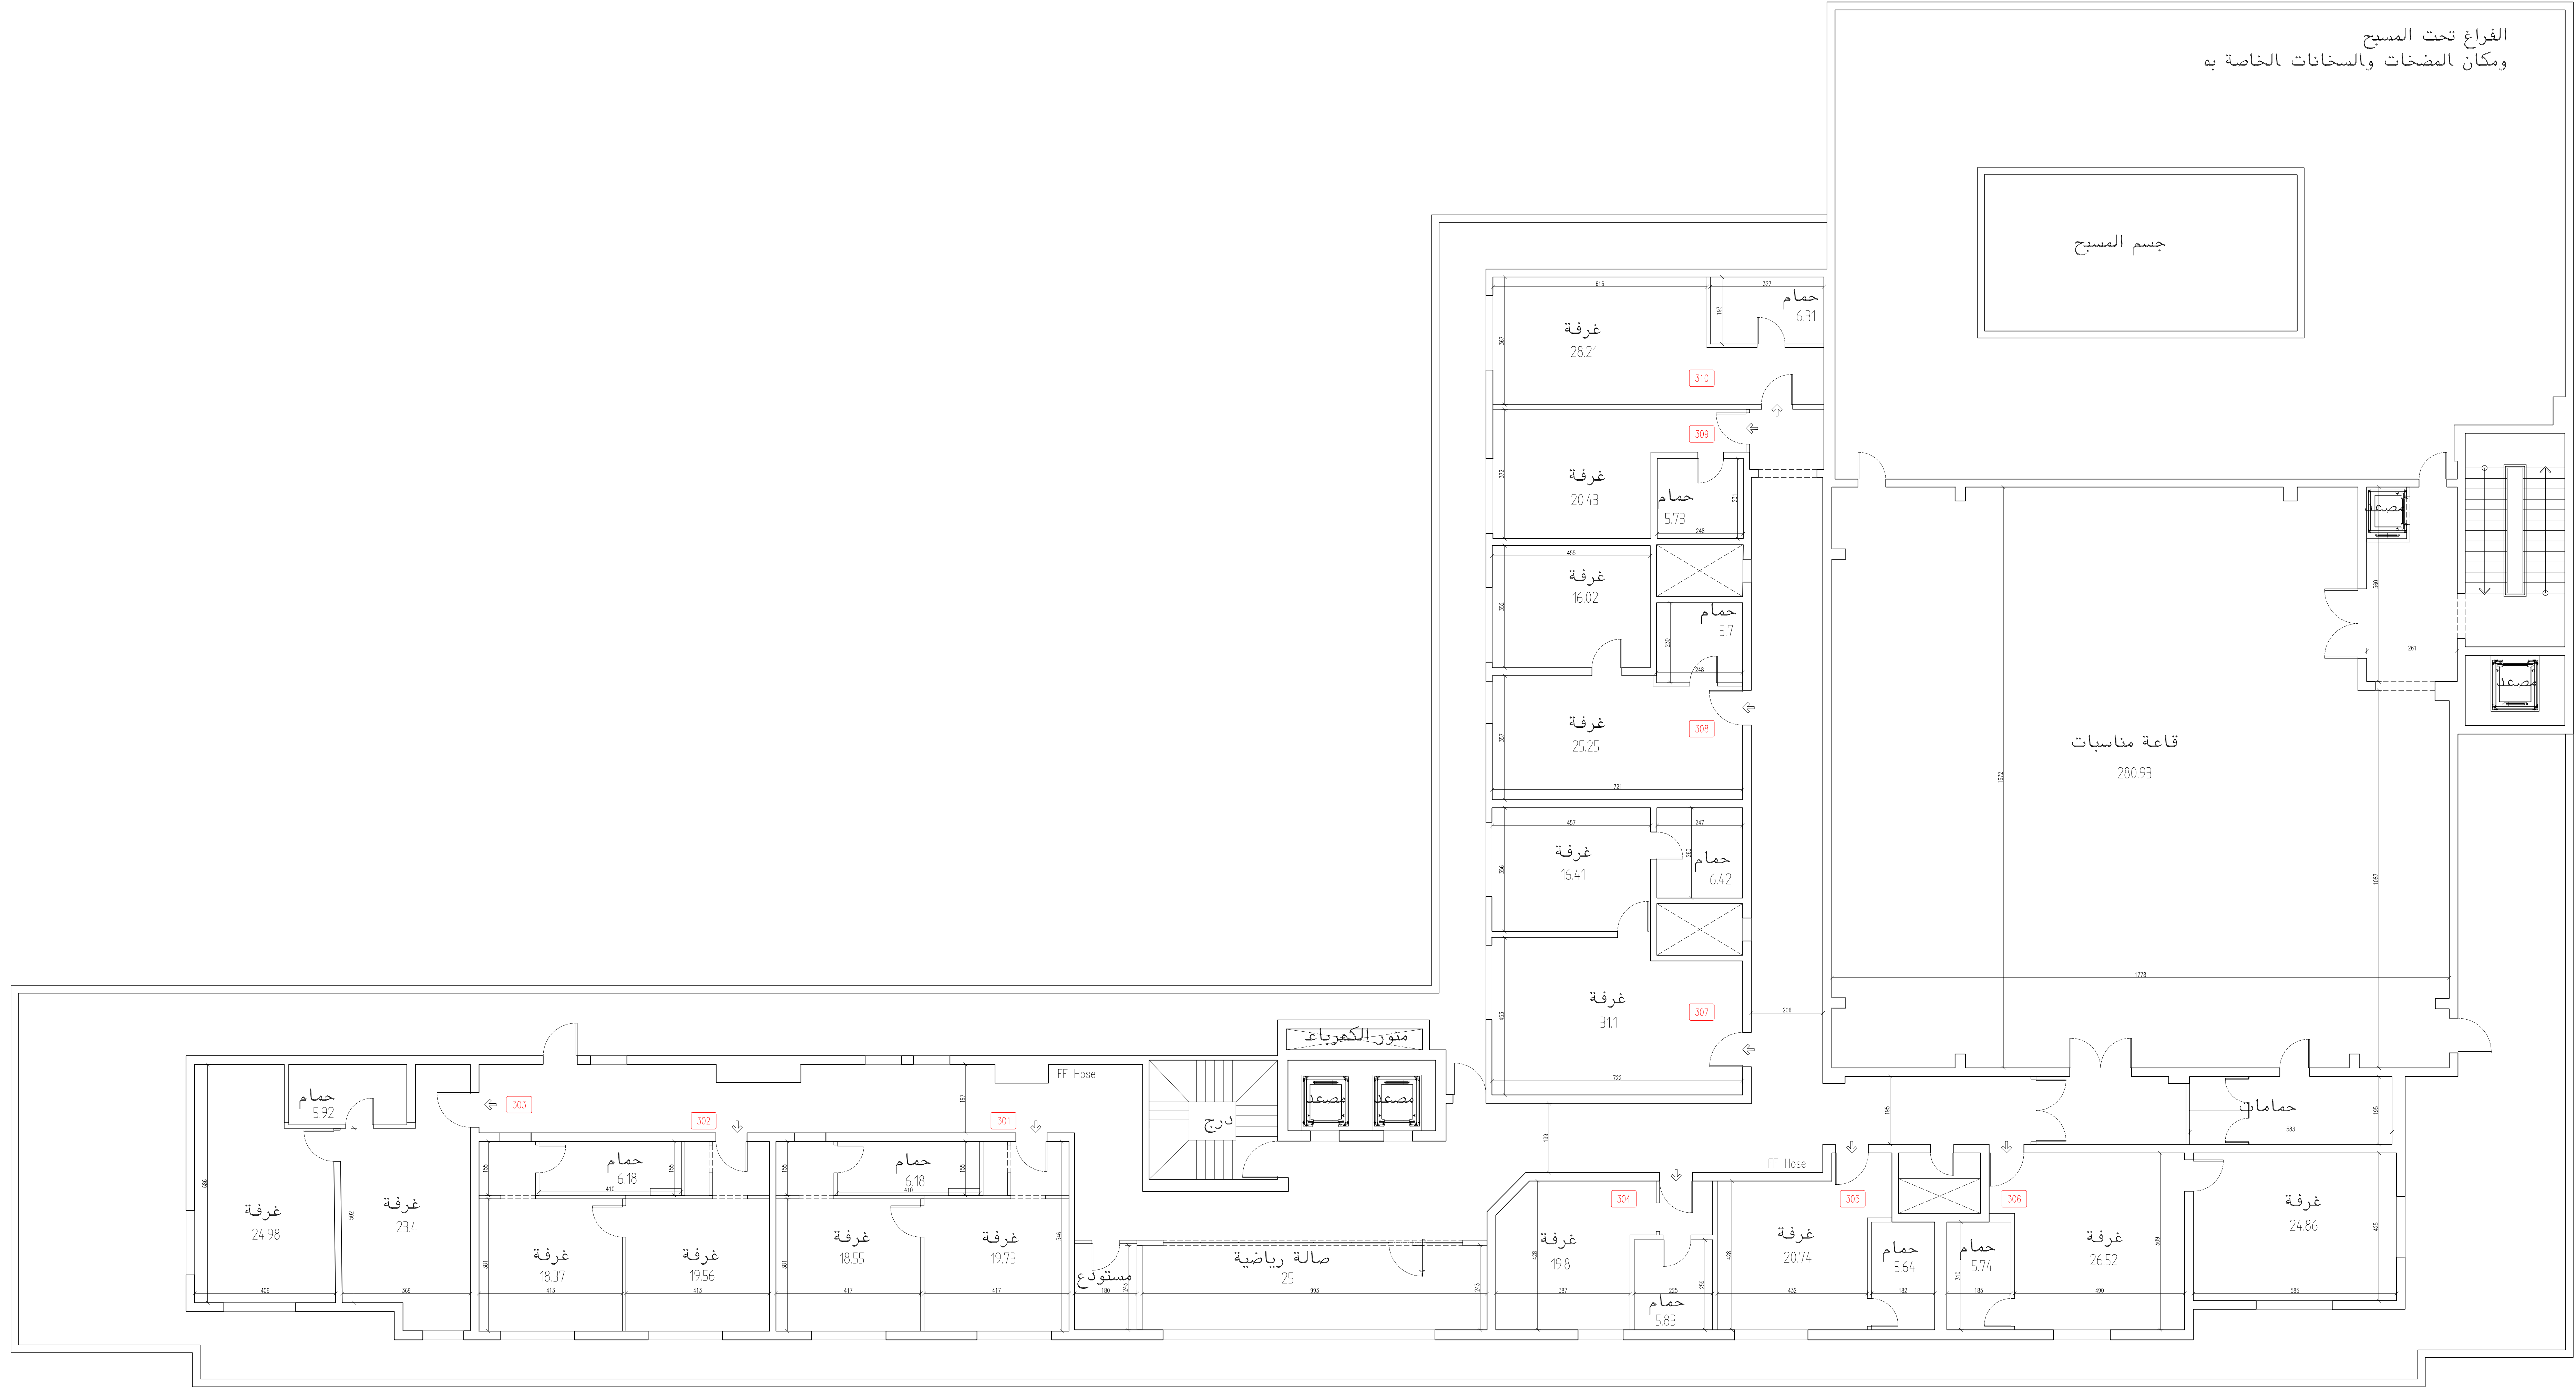

TOTAL ROOMS = 10 ROOMS

HOTEL RENOVATION PROJECT

THIRD FLOOR LAYOUT PLAN

PRESENTATION 27 / 12
03/07/2025

BUILDING AREA: 1357 m²
Scale: 1:75

