
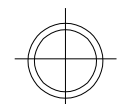
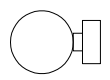
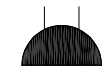
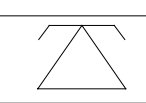
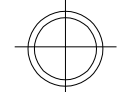
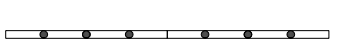




Symbol	Designation
	Spot light
	led light
	hidden led light at Ceiling gypsum
	VERTICAL LIGHT ON WALL
	Electric switch
	Electric outlet
	Television outlet
	Telephone outlet
	Air conditioning switch

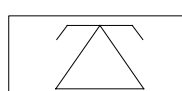

Ceiling Lighting Plan - Ground floor






15/08/2025


Symbol	Designation
	Spot light
	led light
	hidden led light at Ceiling gypsum
	VERTICAL LIGHT ON WALL
	Electric switch
	Electric outlet
	Television outlet
	Telephone outlet
	Air conditioning switch
	SINGLE PHASE POWER OUTLET, FOR AIR CONDITION, 45A

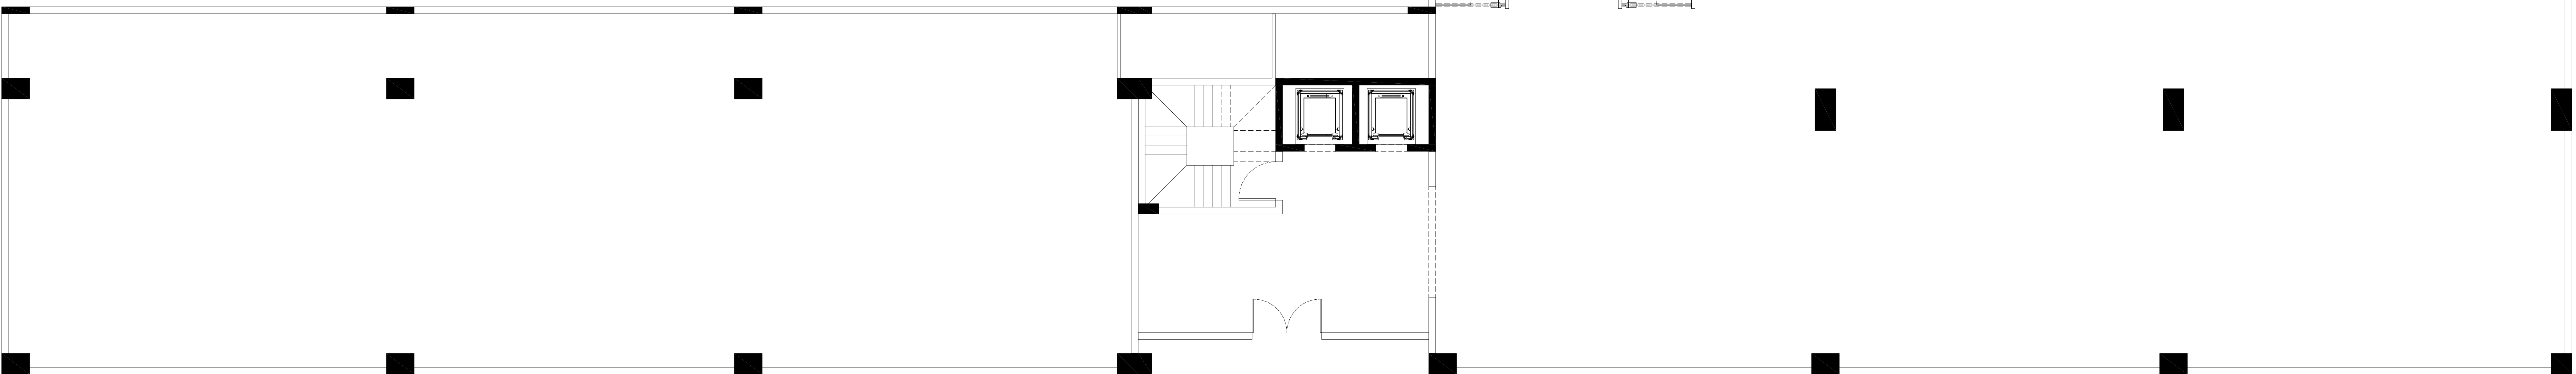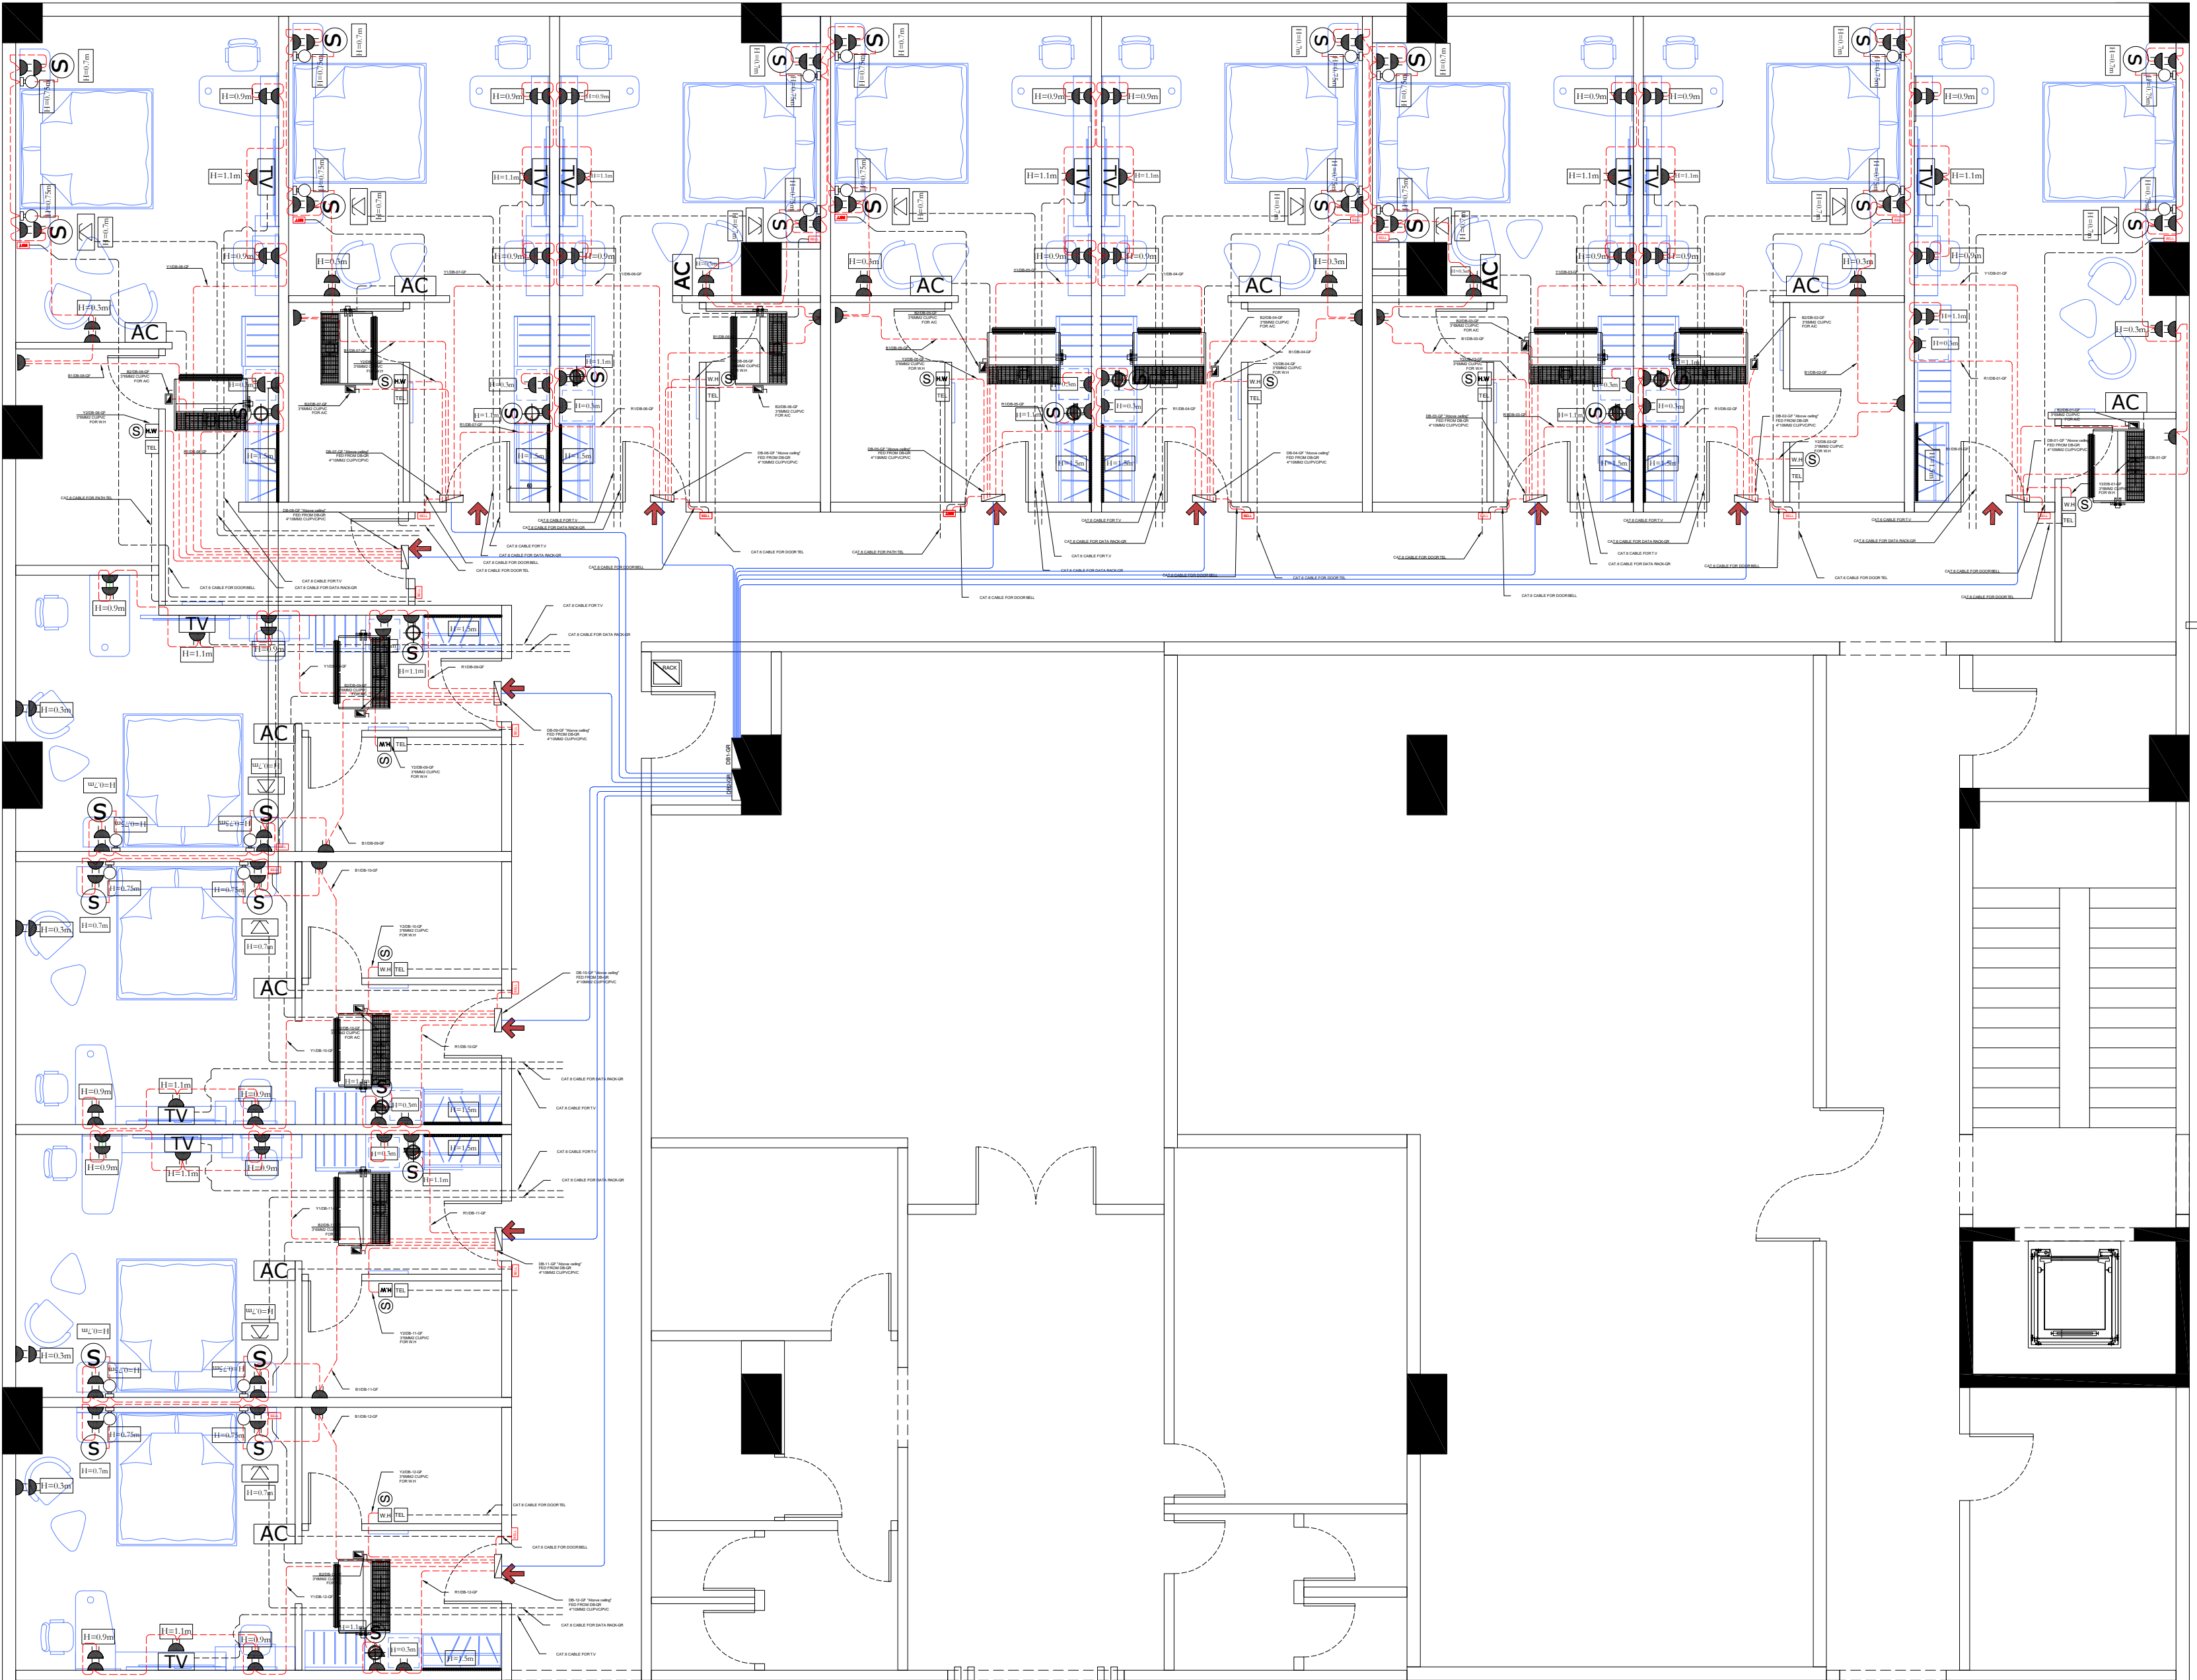

Powering Plan - Ground floor

15/08/2025

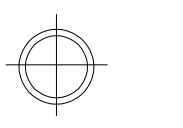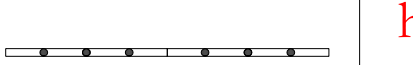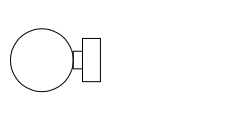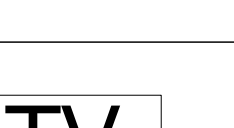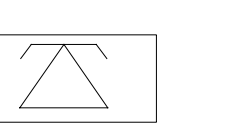Symbol	Designation
	Spot light
	led light
	hidden led light at Ceiling gypsum
	VERTICAL LIGHT ON WALL
	Electric switch
	Electric outlet
	Television outlet
	Telephone outlet
	Air conditioning switch

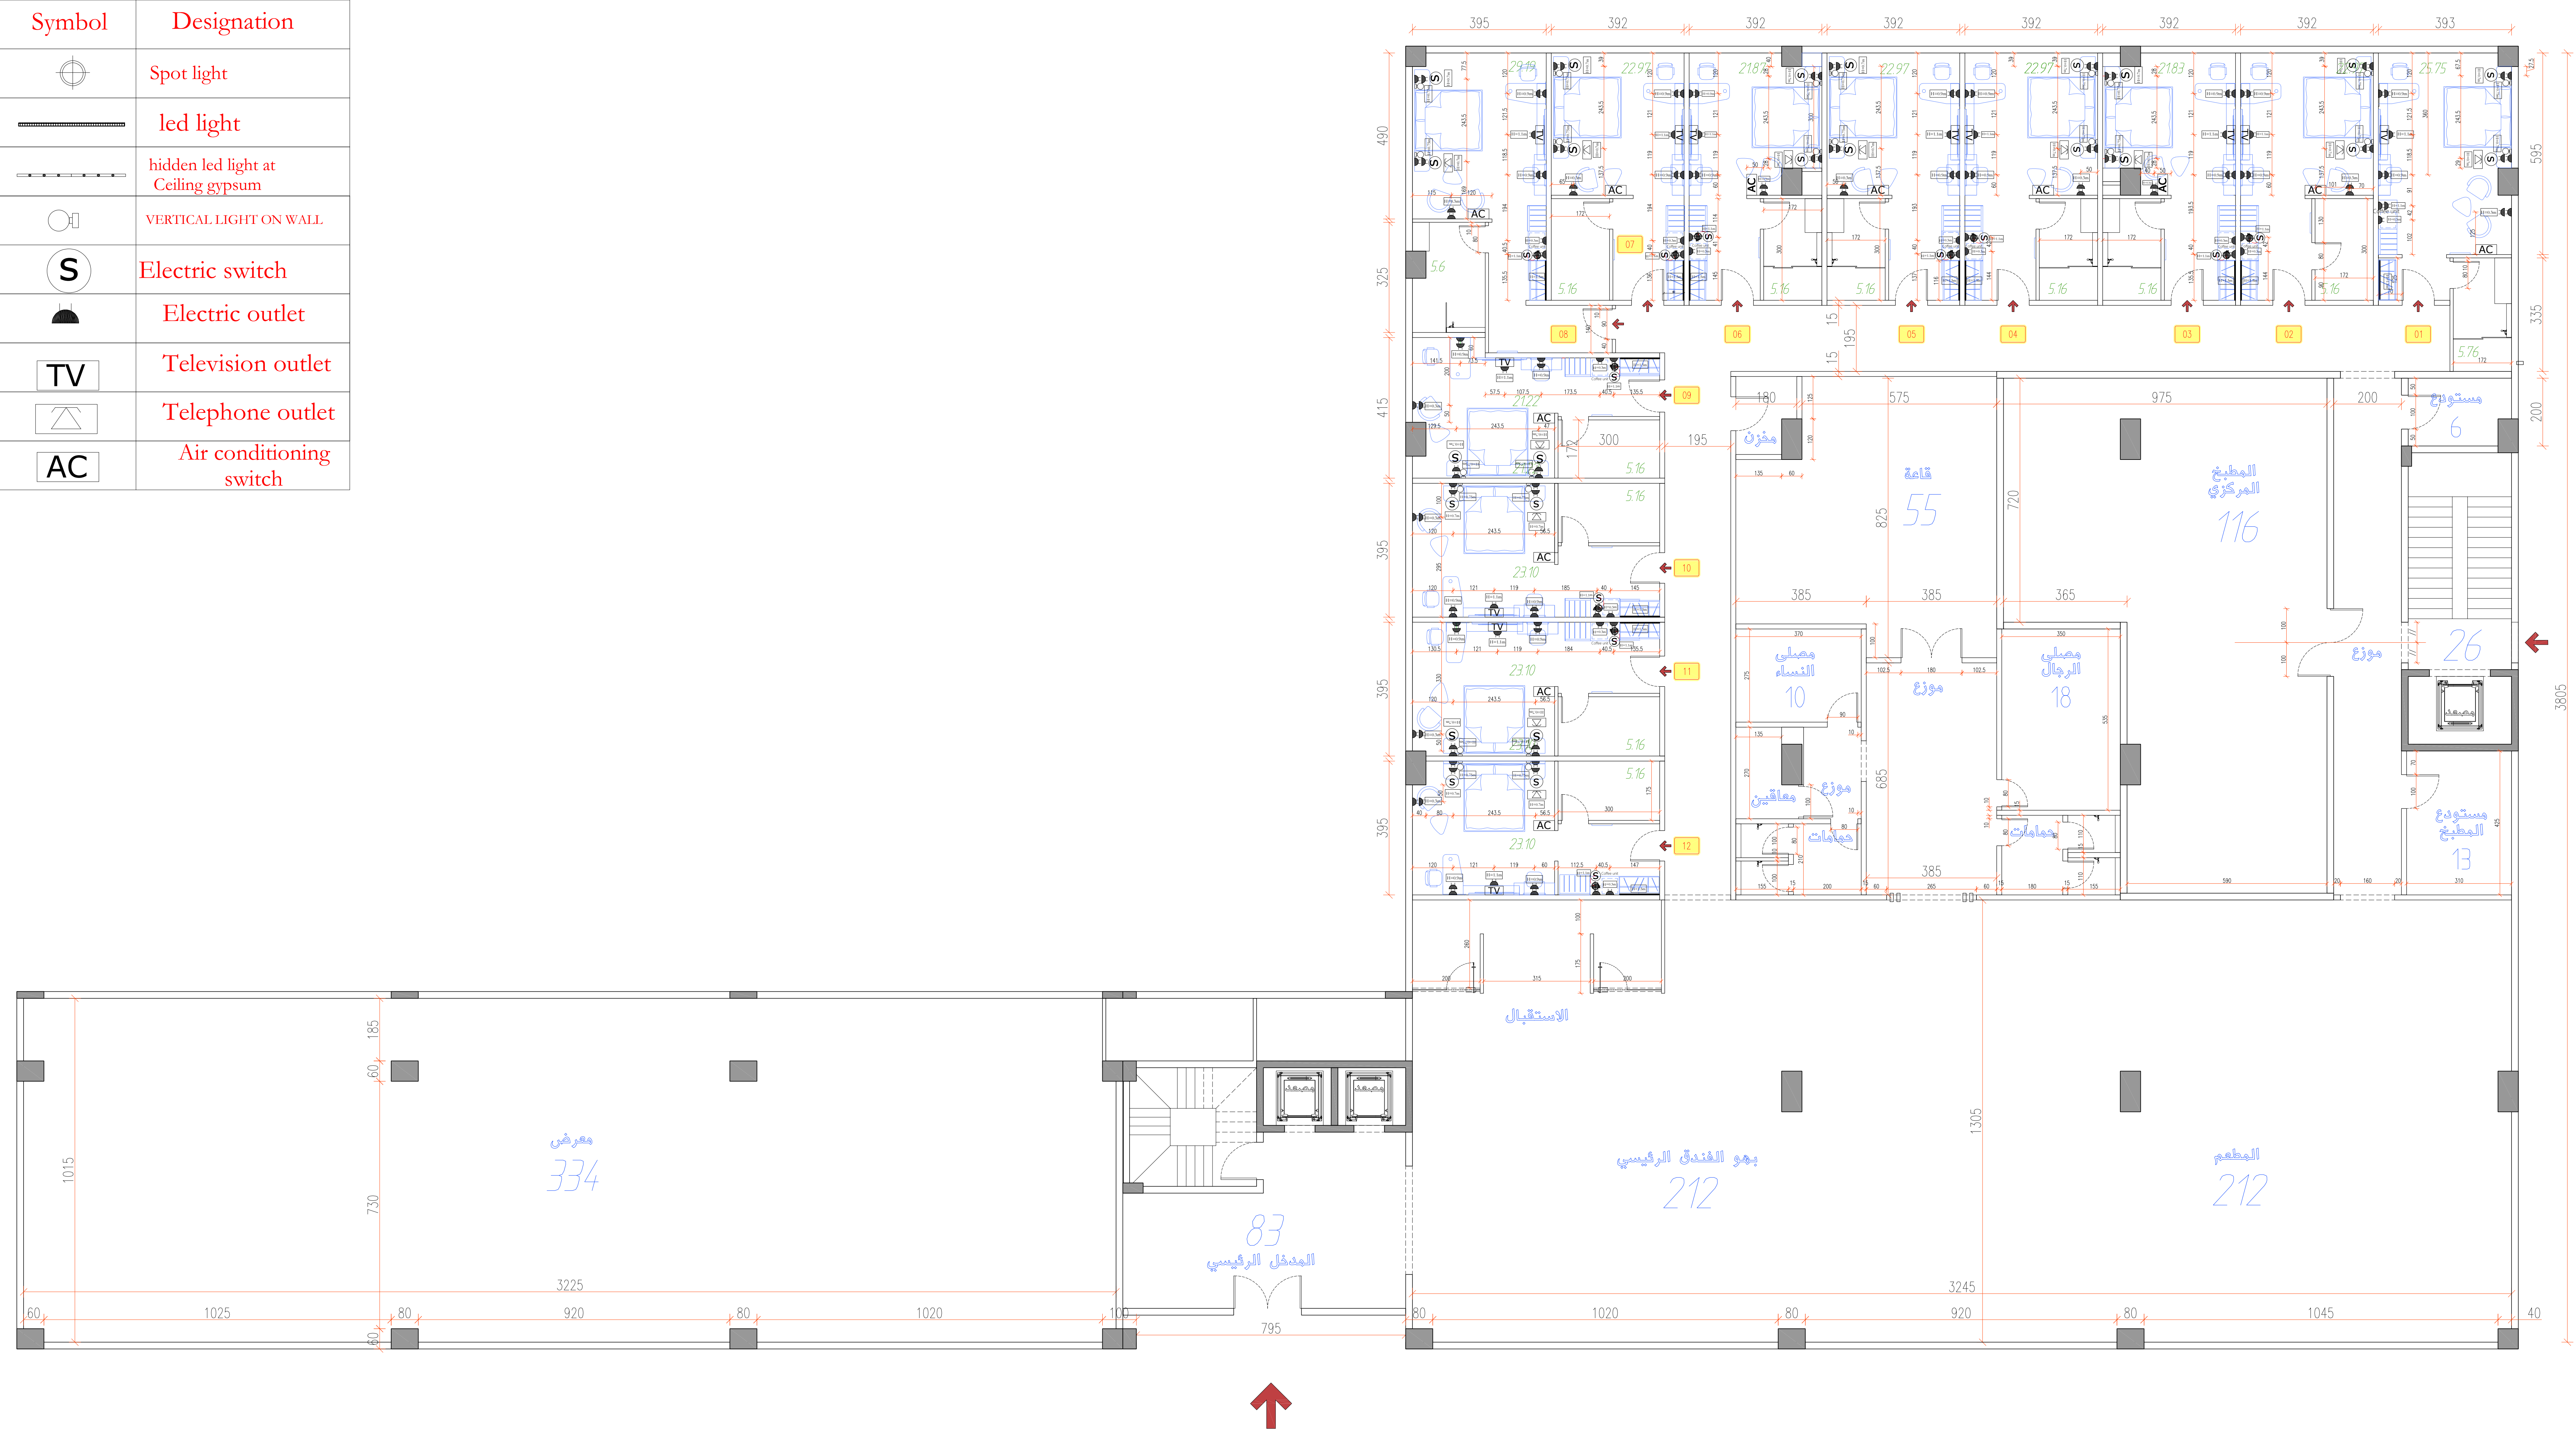

Electrical Plan - Ground floor

15/08/2025