





AC DUCT SYSTEM
HOTEL RENOVATION PROJECT
BASEMENT LAYOUT PLAN

PRESENTATION 27-2
26/07/2025

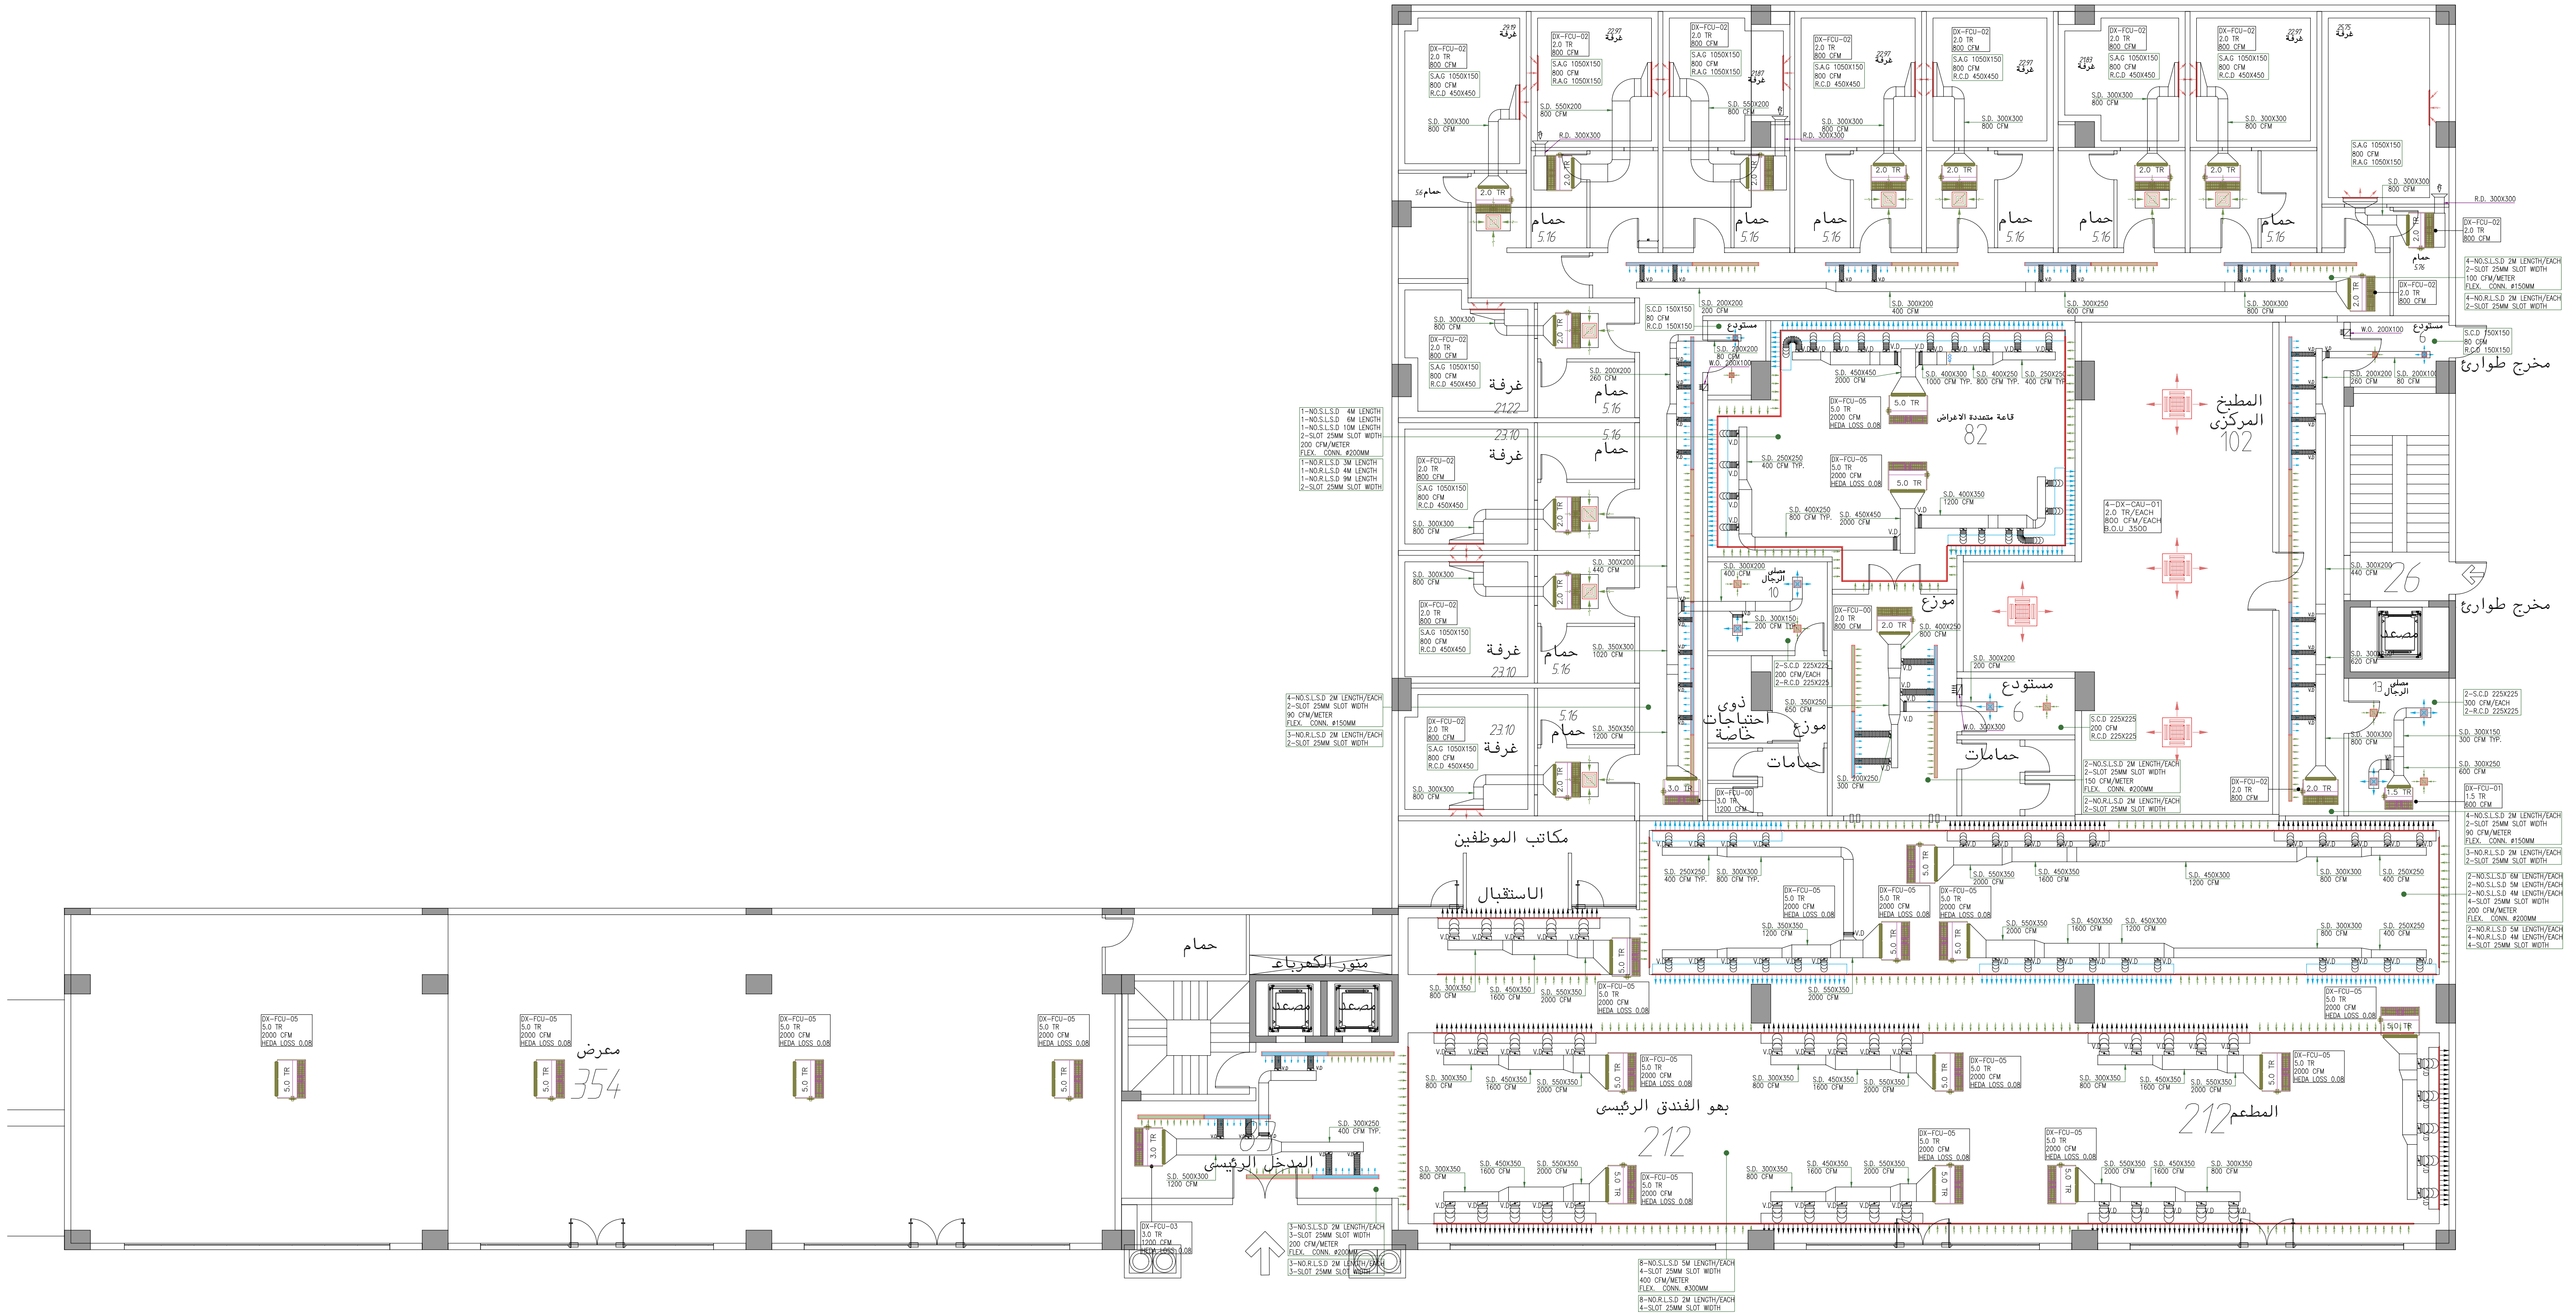

AC DUCT SYSTEM HOTEL RENOVATION PROJECT GROUND FLOOR LAYOUT PLAN

PRESENTATION 27-2
26/07/2025

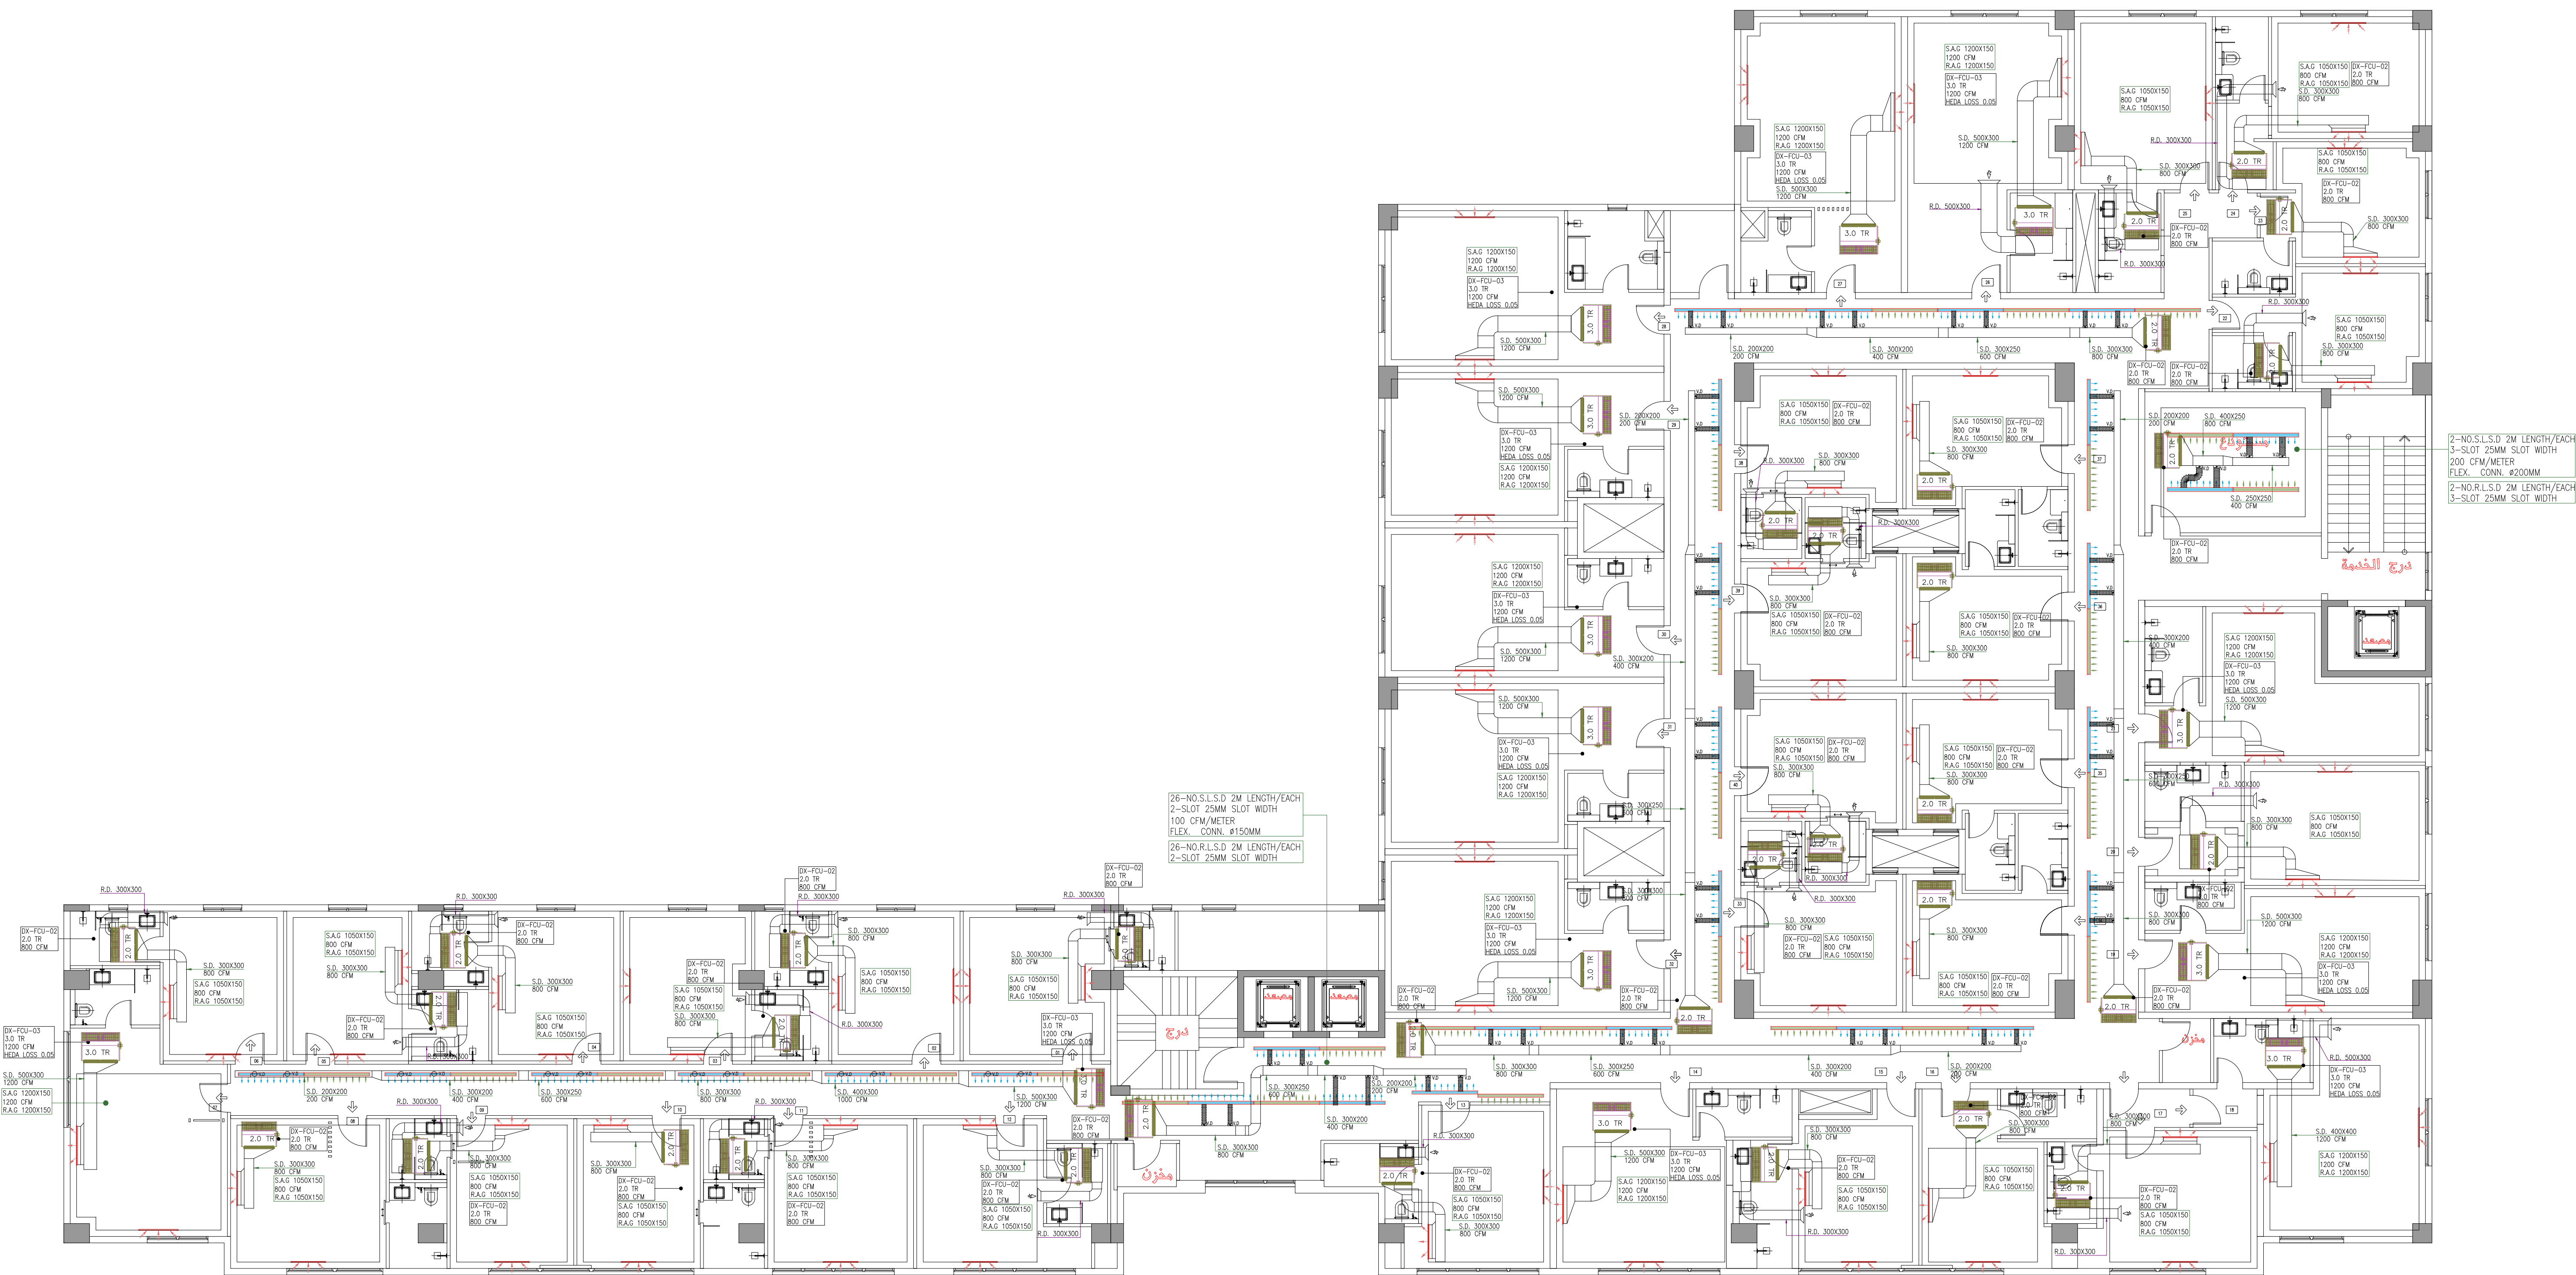


AC DUCT SYSTEM

HOTEL RENOVATION PROJECT

FIRST FLOOR LAYOUT PLAN

PRESENTATION 27-2
26/07/2025

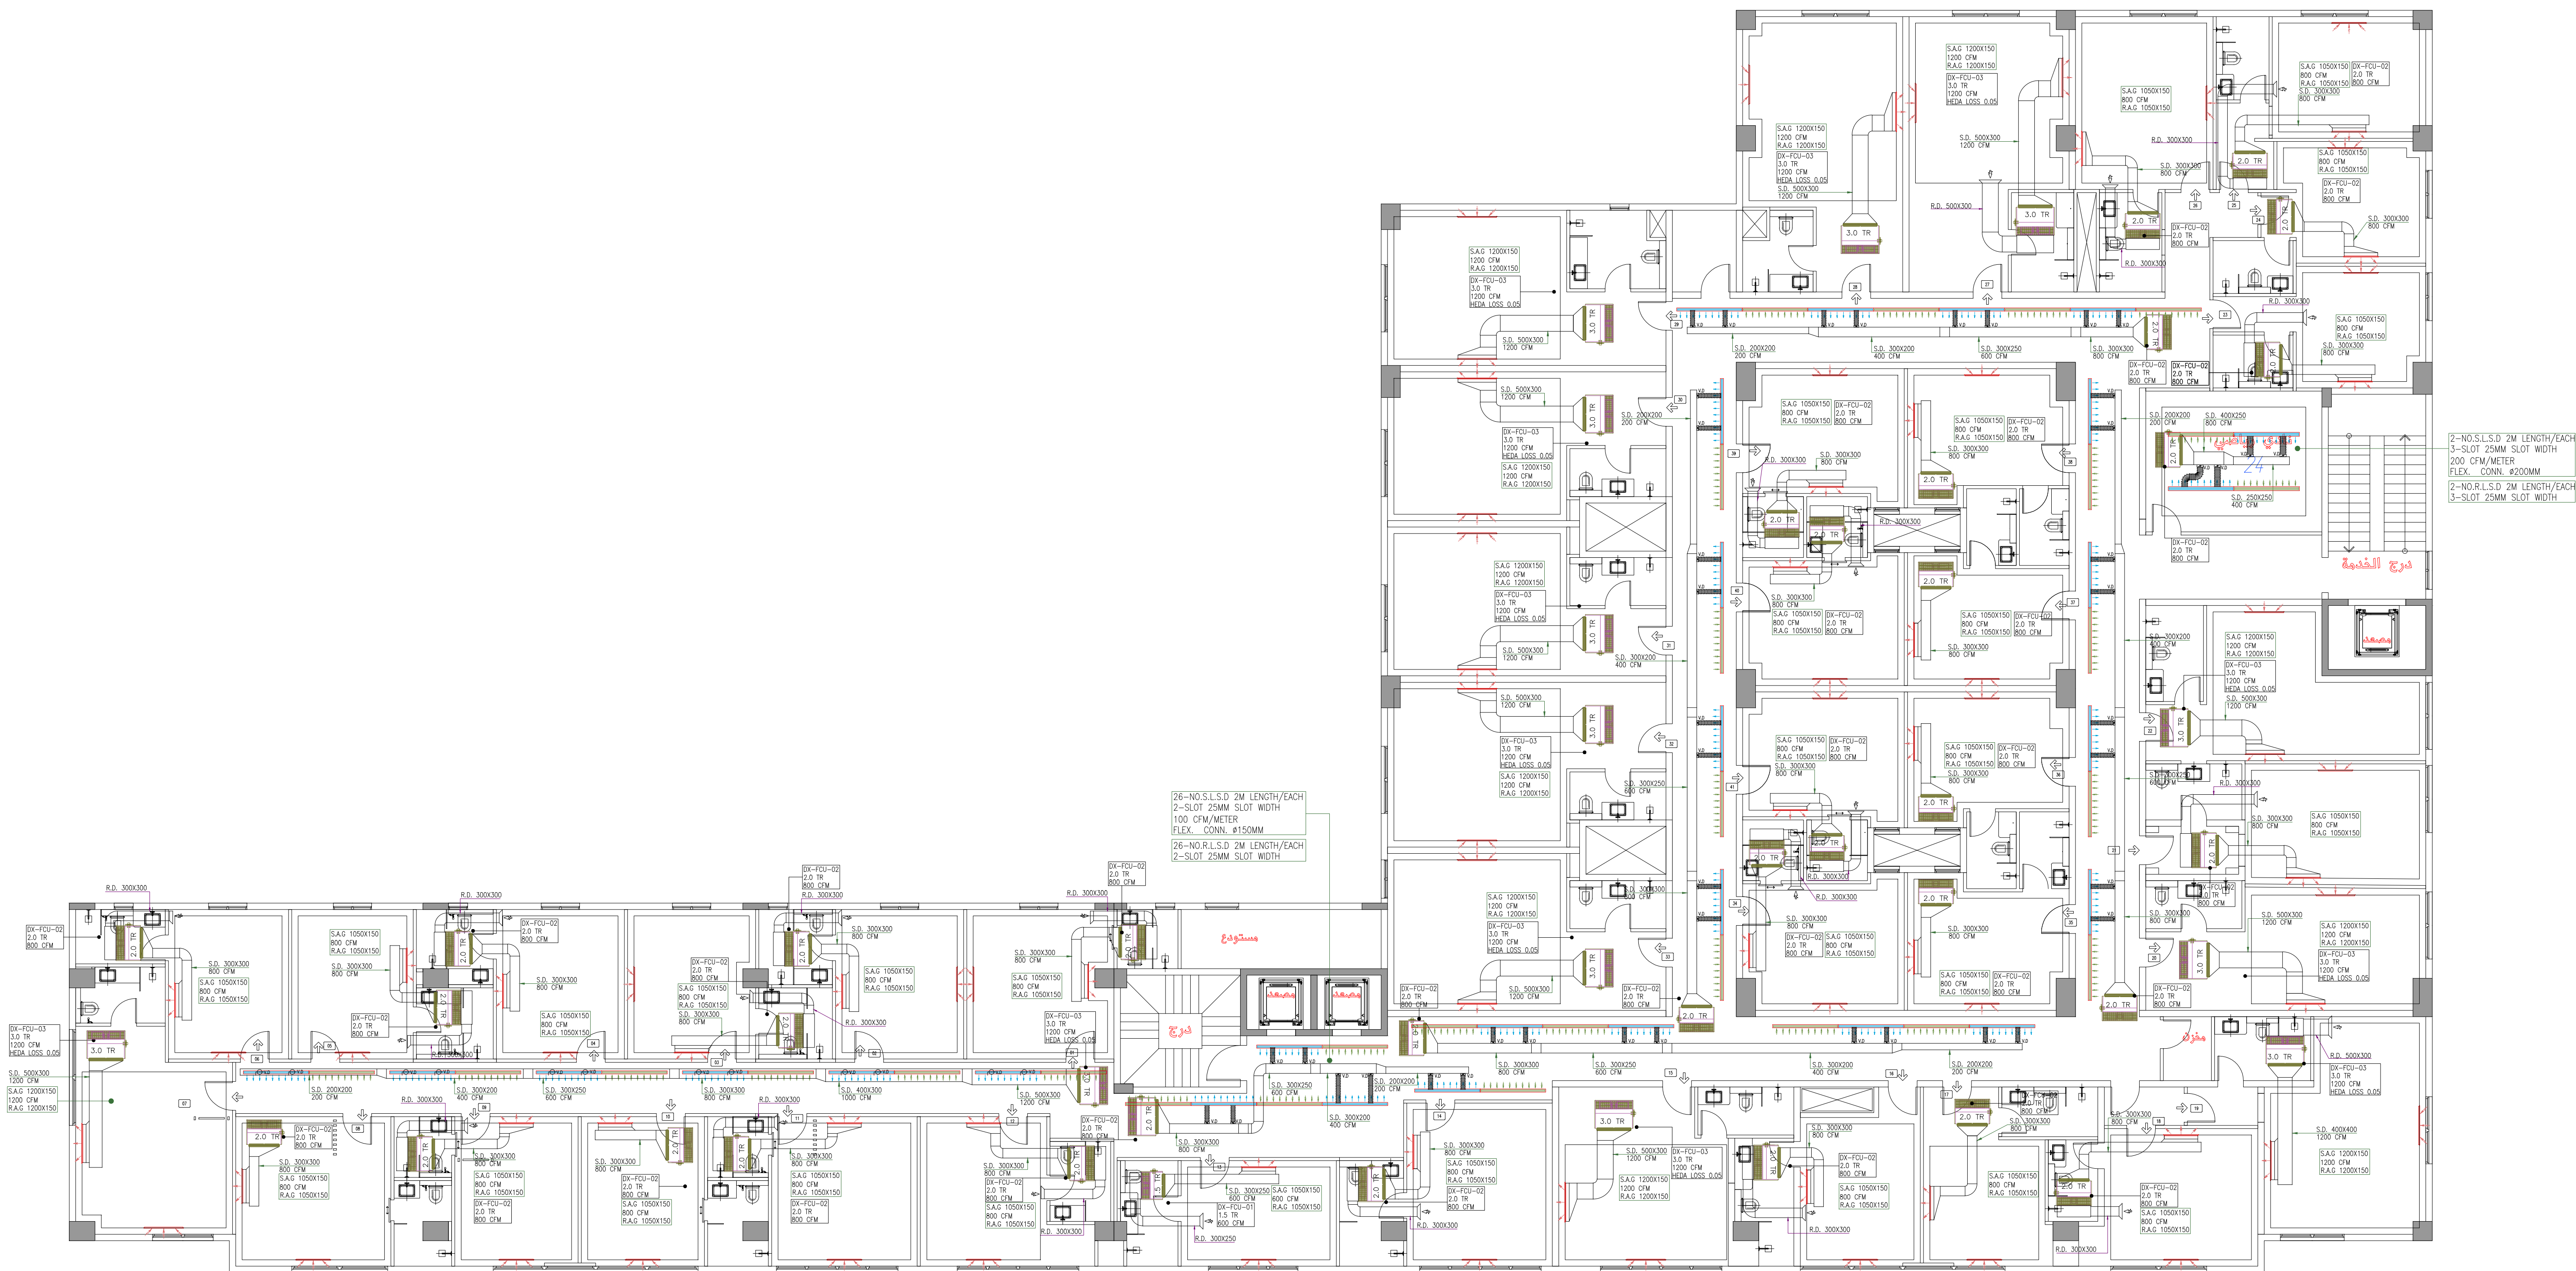


AC DUCT SYSTEM

HOTEL RENOVATION PROJECT

SECOND FLOOR LAYOUT PLAN


PRESENTATION 27-2
26/07/2025

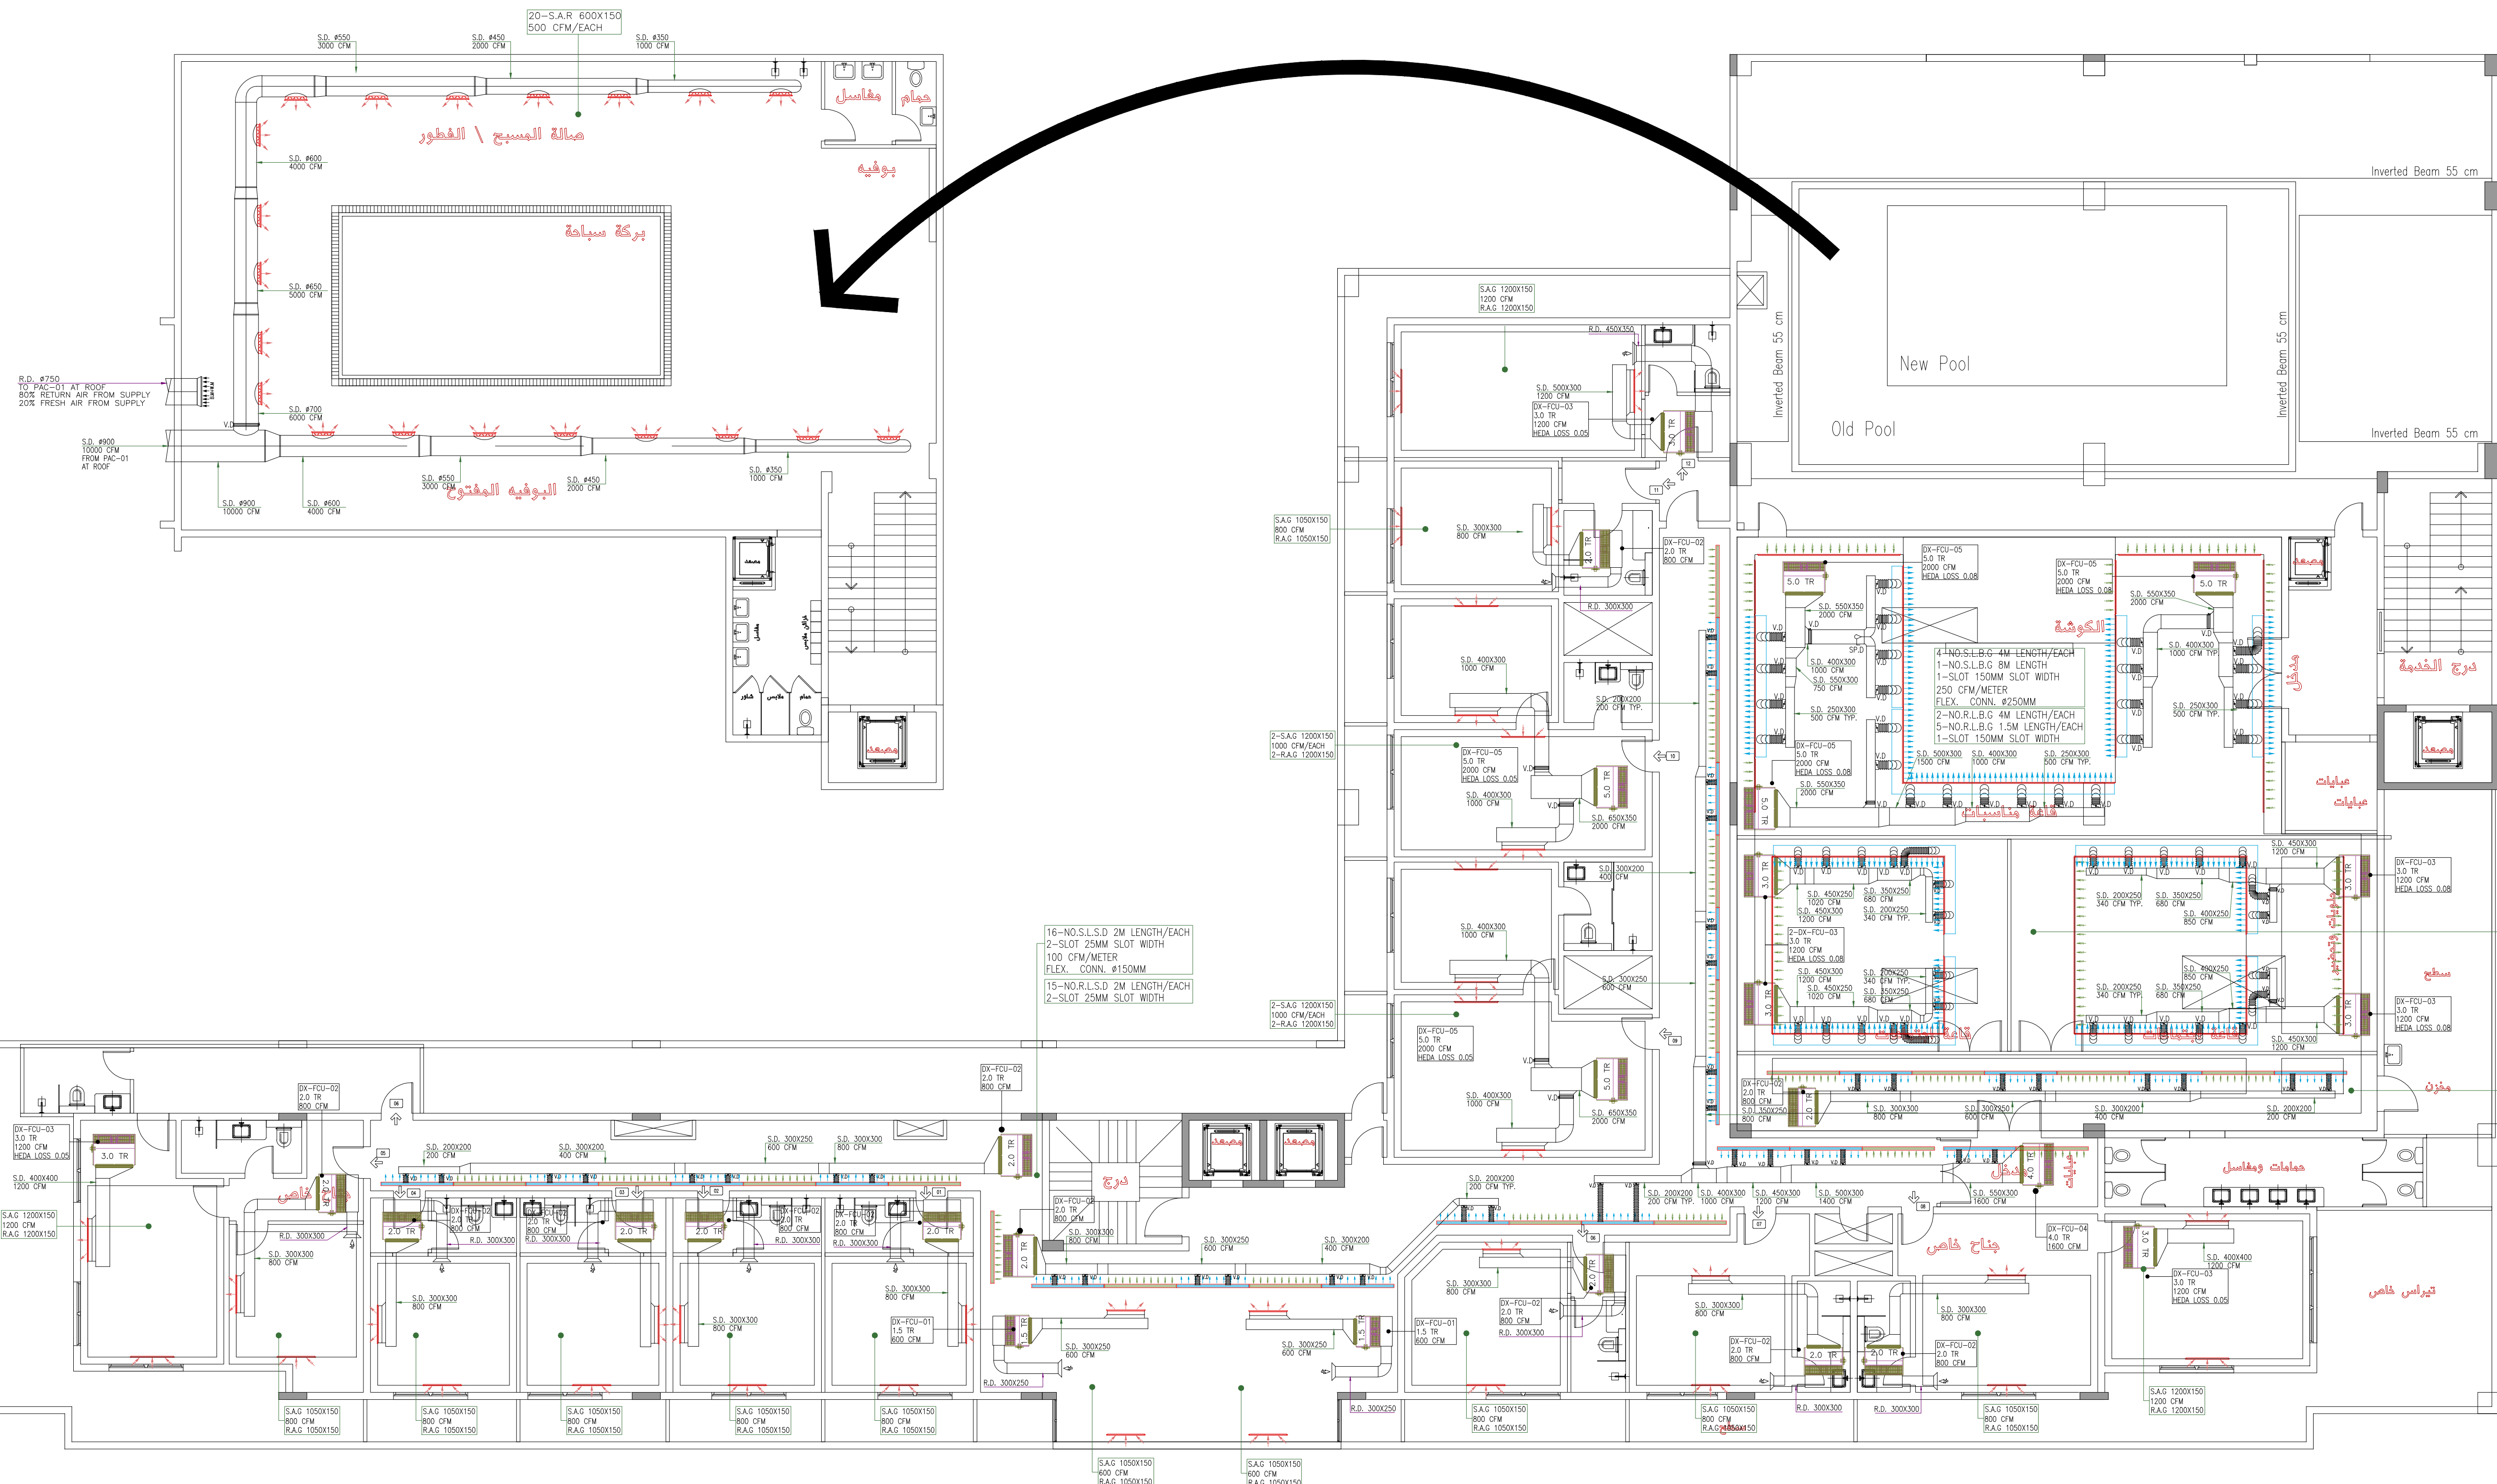

AC DUCT SYSTEM
HOTEL RENOVATION PROJECT
THIRD FLOOR LAYOUT PLAN

TOTAL ROOMS = 12 ROOMS

PRESENTATION 27-2
26/07/2025

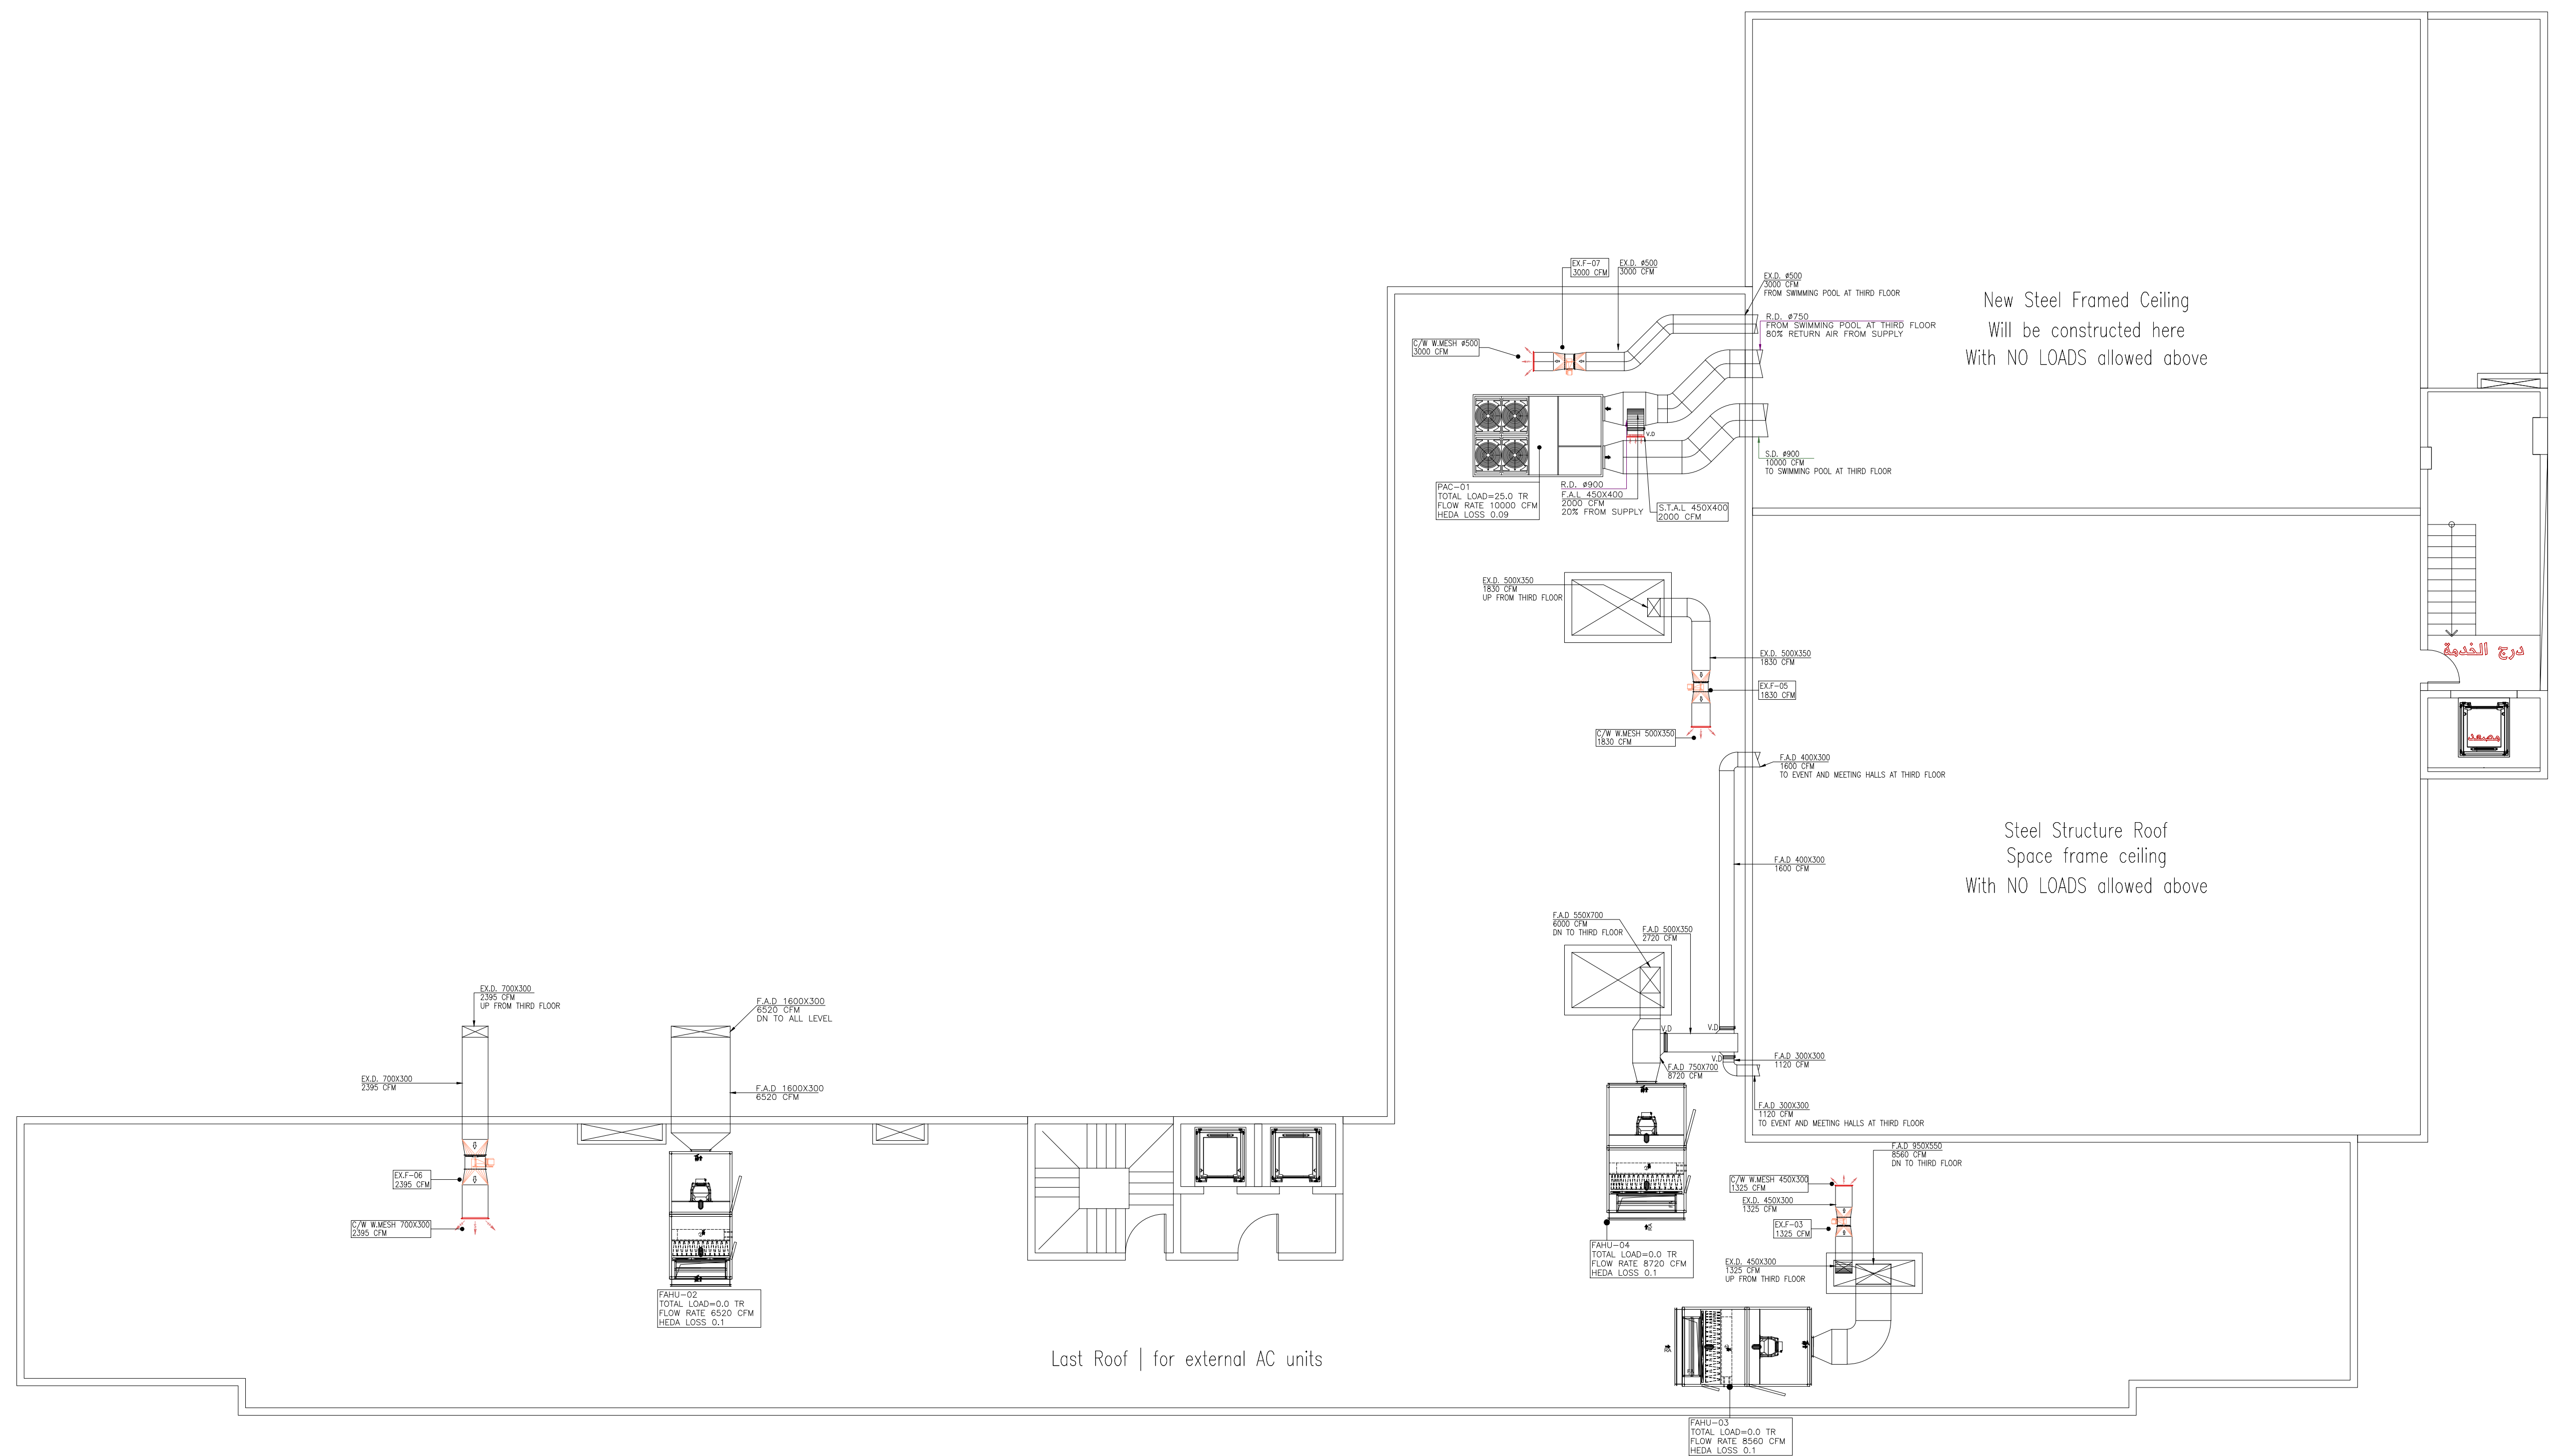


AC DUCT SYSTEM

HOTEL RENOVATION PROJECT

LAST ROOF LAYOUT PLAN

PRESENTATION 27-2
26/07/2025

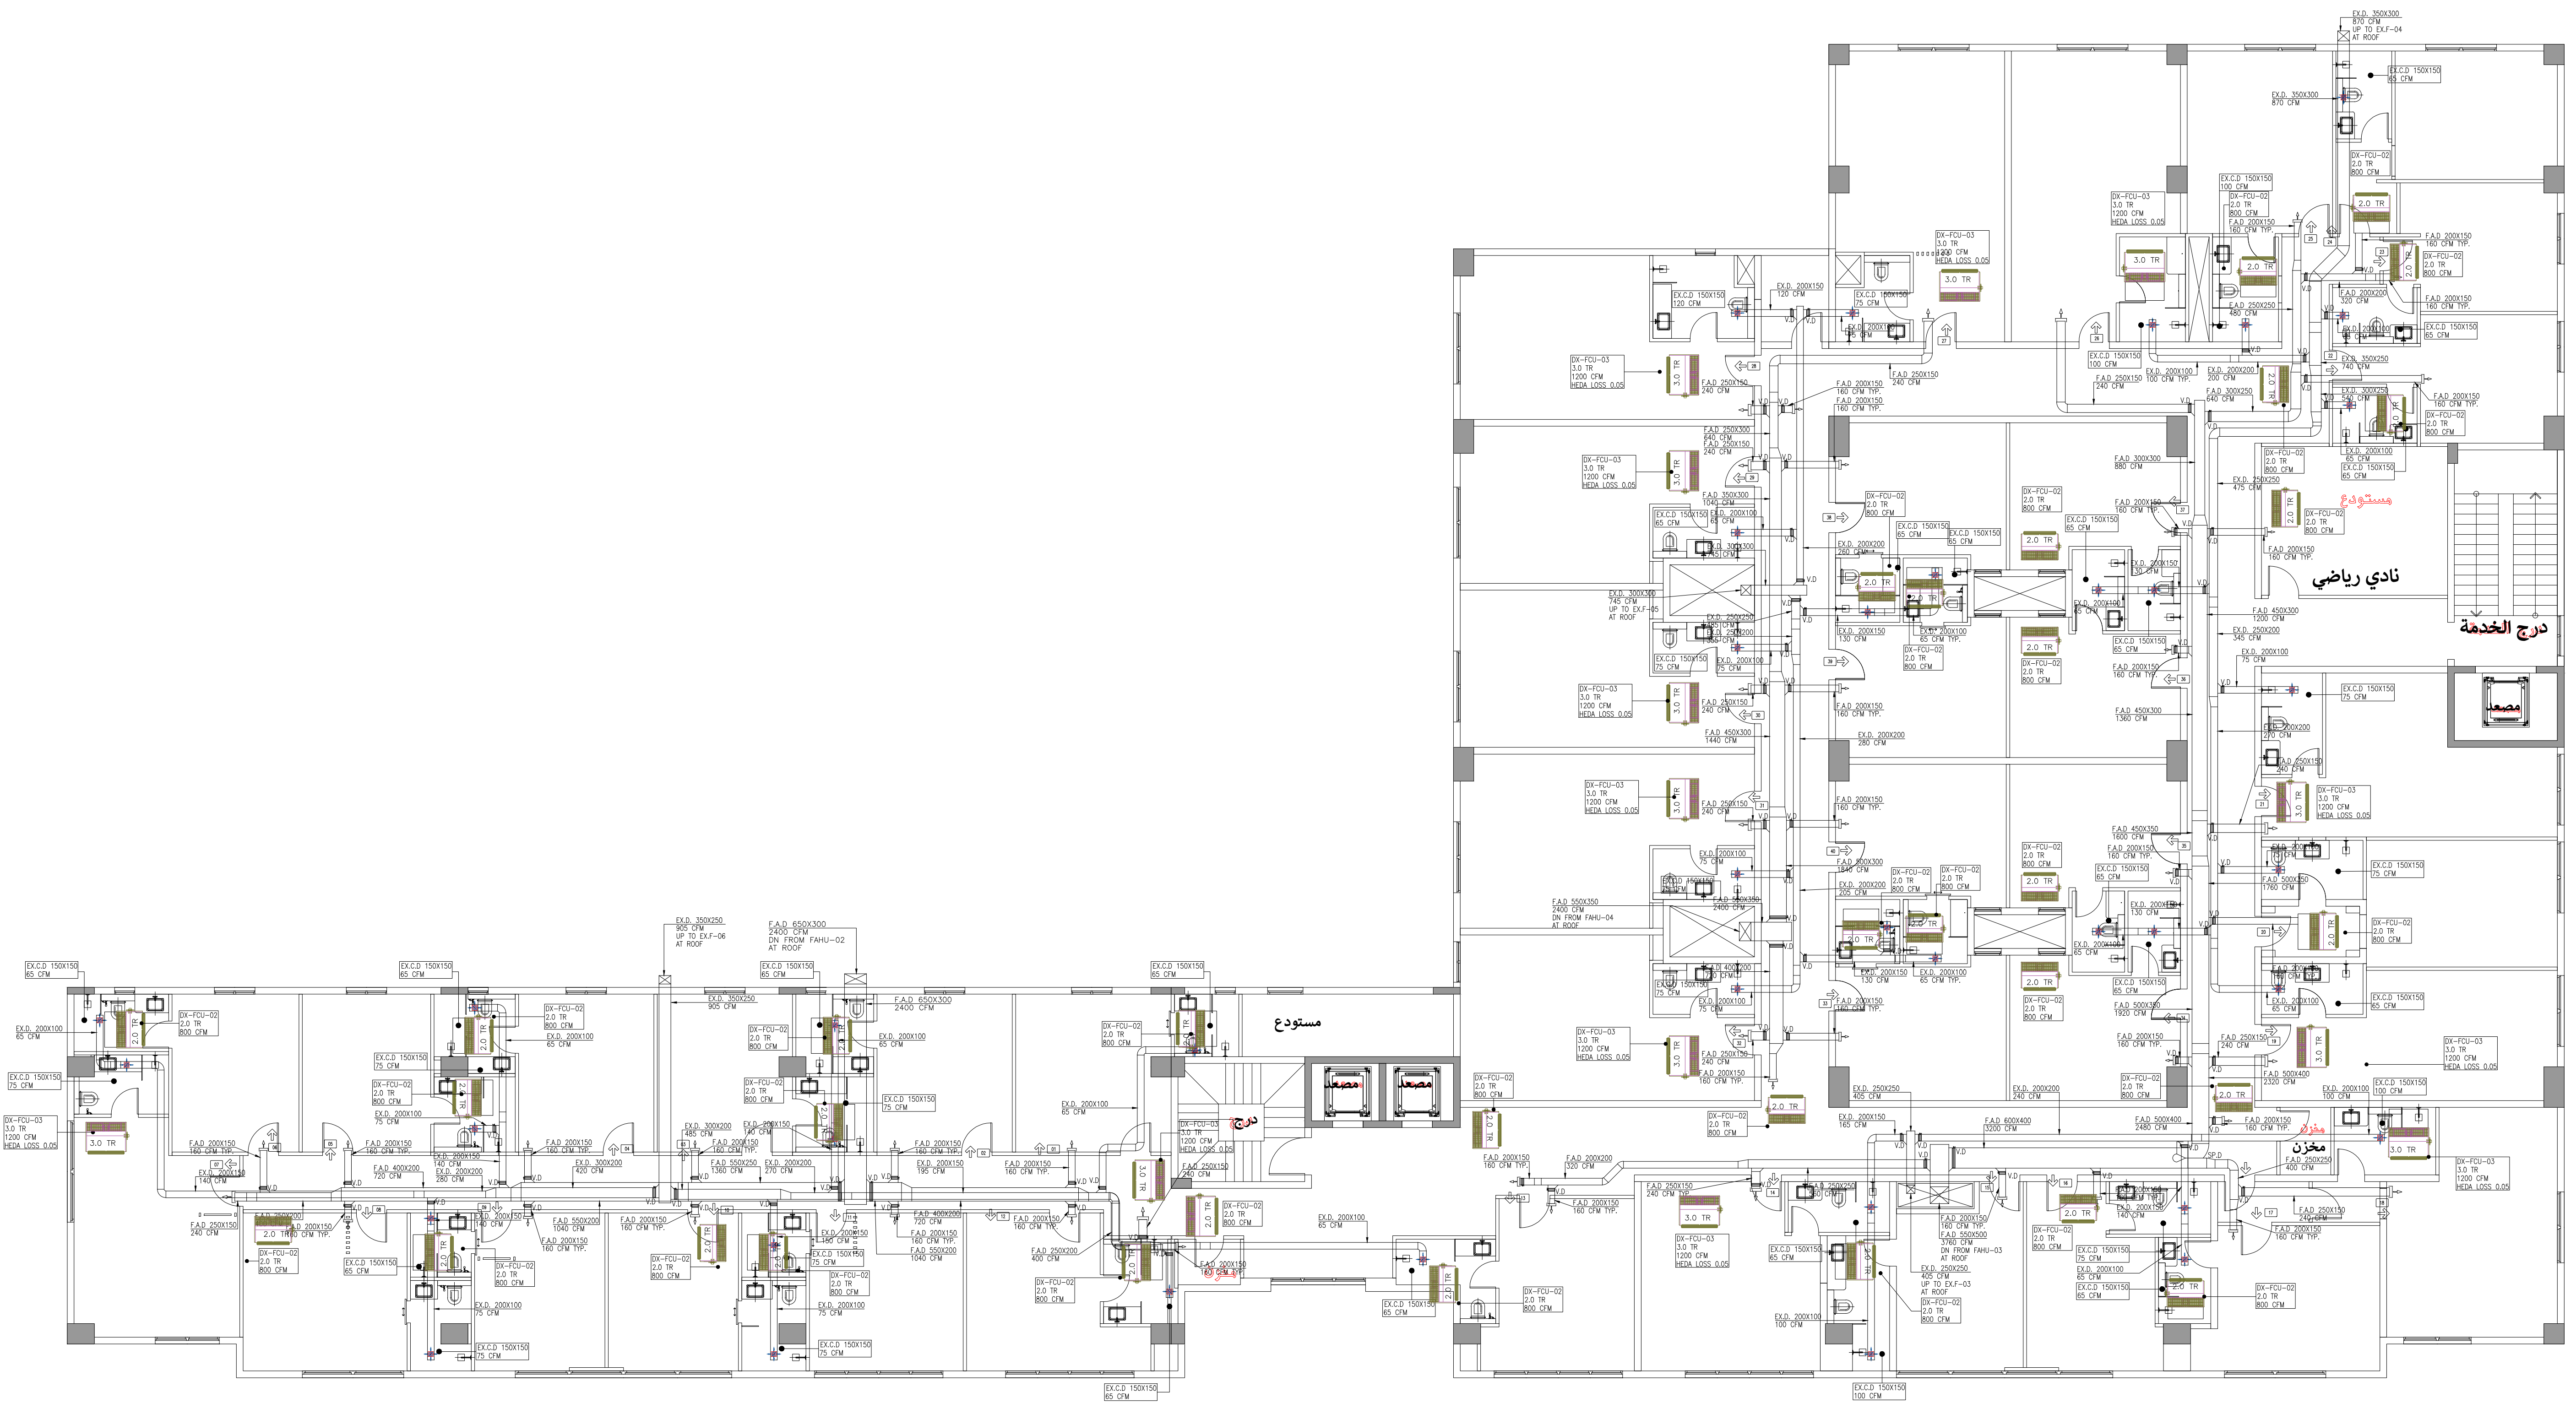


VENTILATION DUCT SYSTEM

HOTEL RENOVATION PROJECT


FIRST FLOOR LAYOUT PLAN

PRESENTATION 27-2
26/07/2025

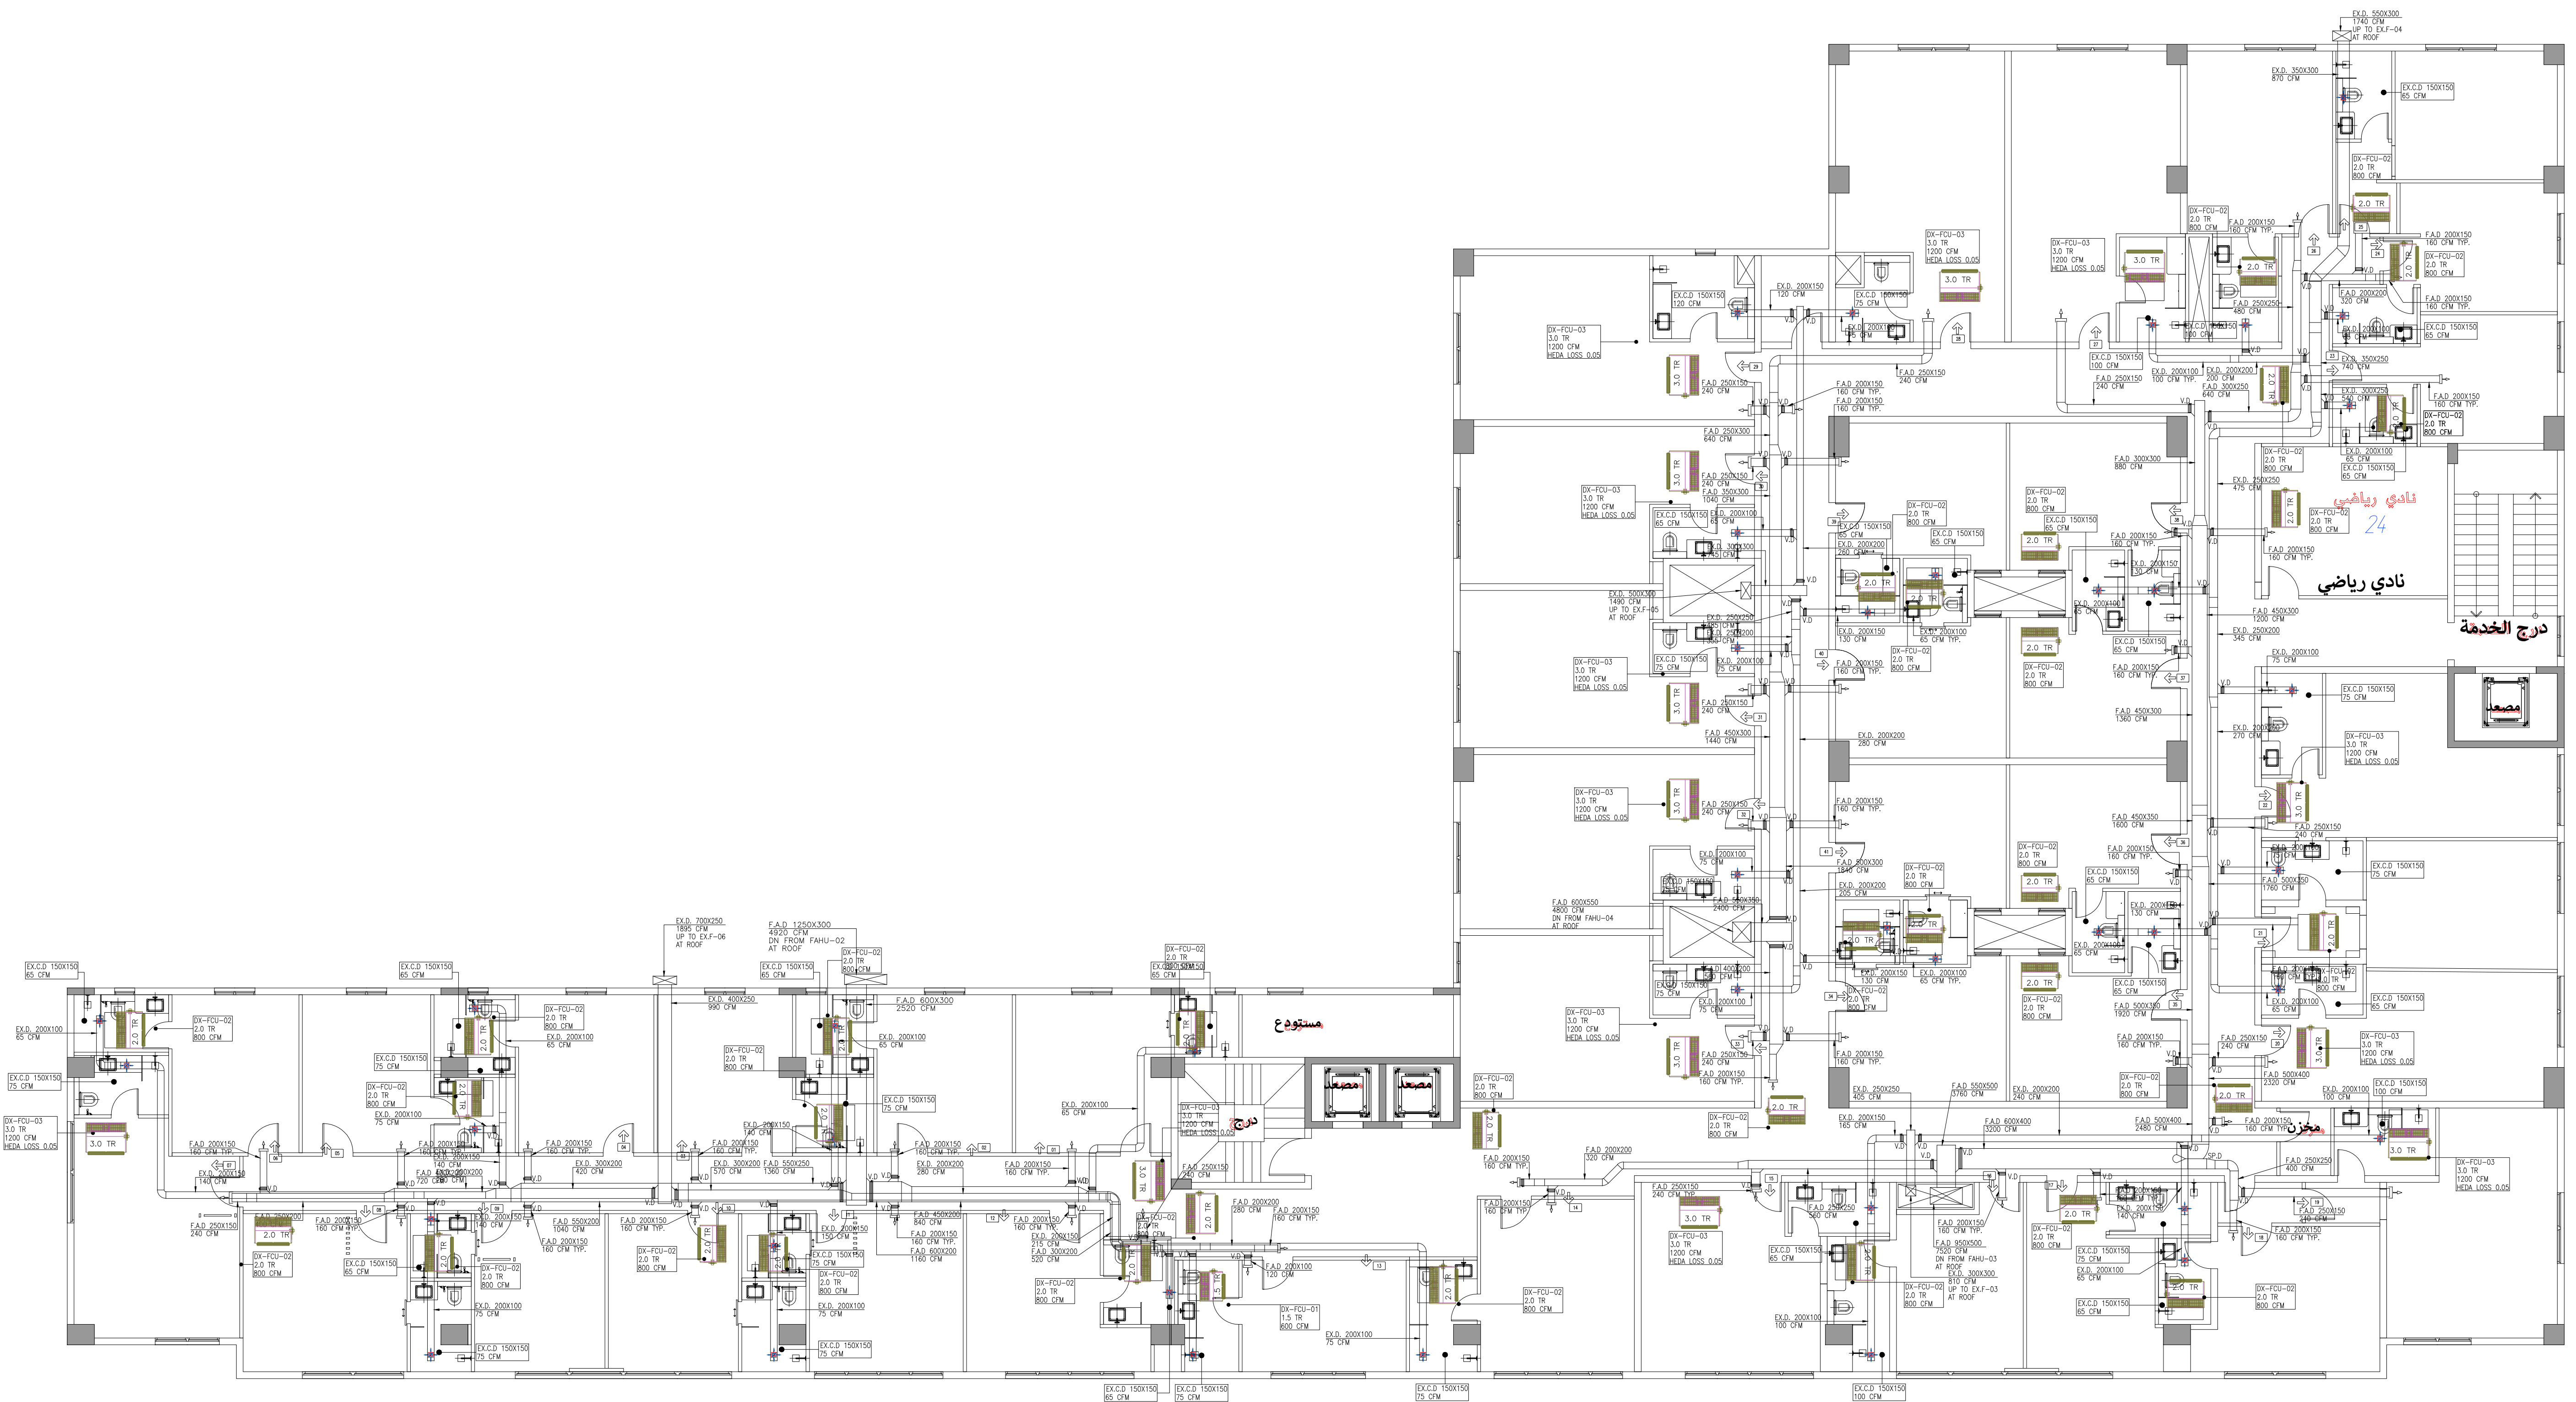

VENTILATION DUCT SYSTEM HOTEL RENOVATION PROJECT SECOND FLOOR LAYOUT PLAN

PRESENTATION 27-2
26/07/2025

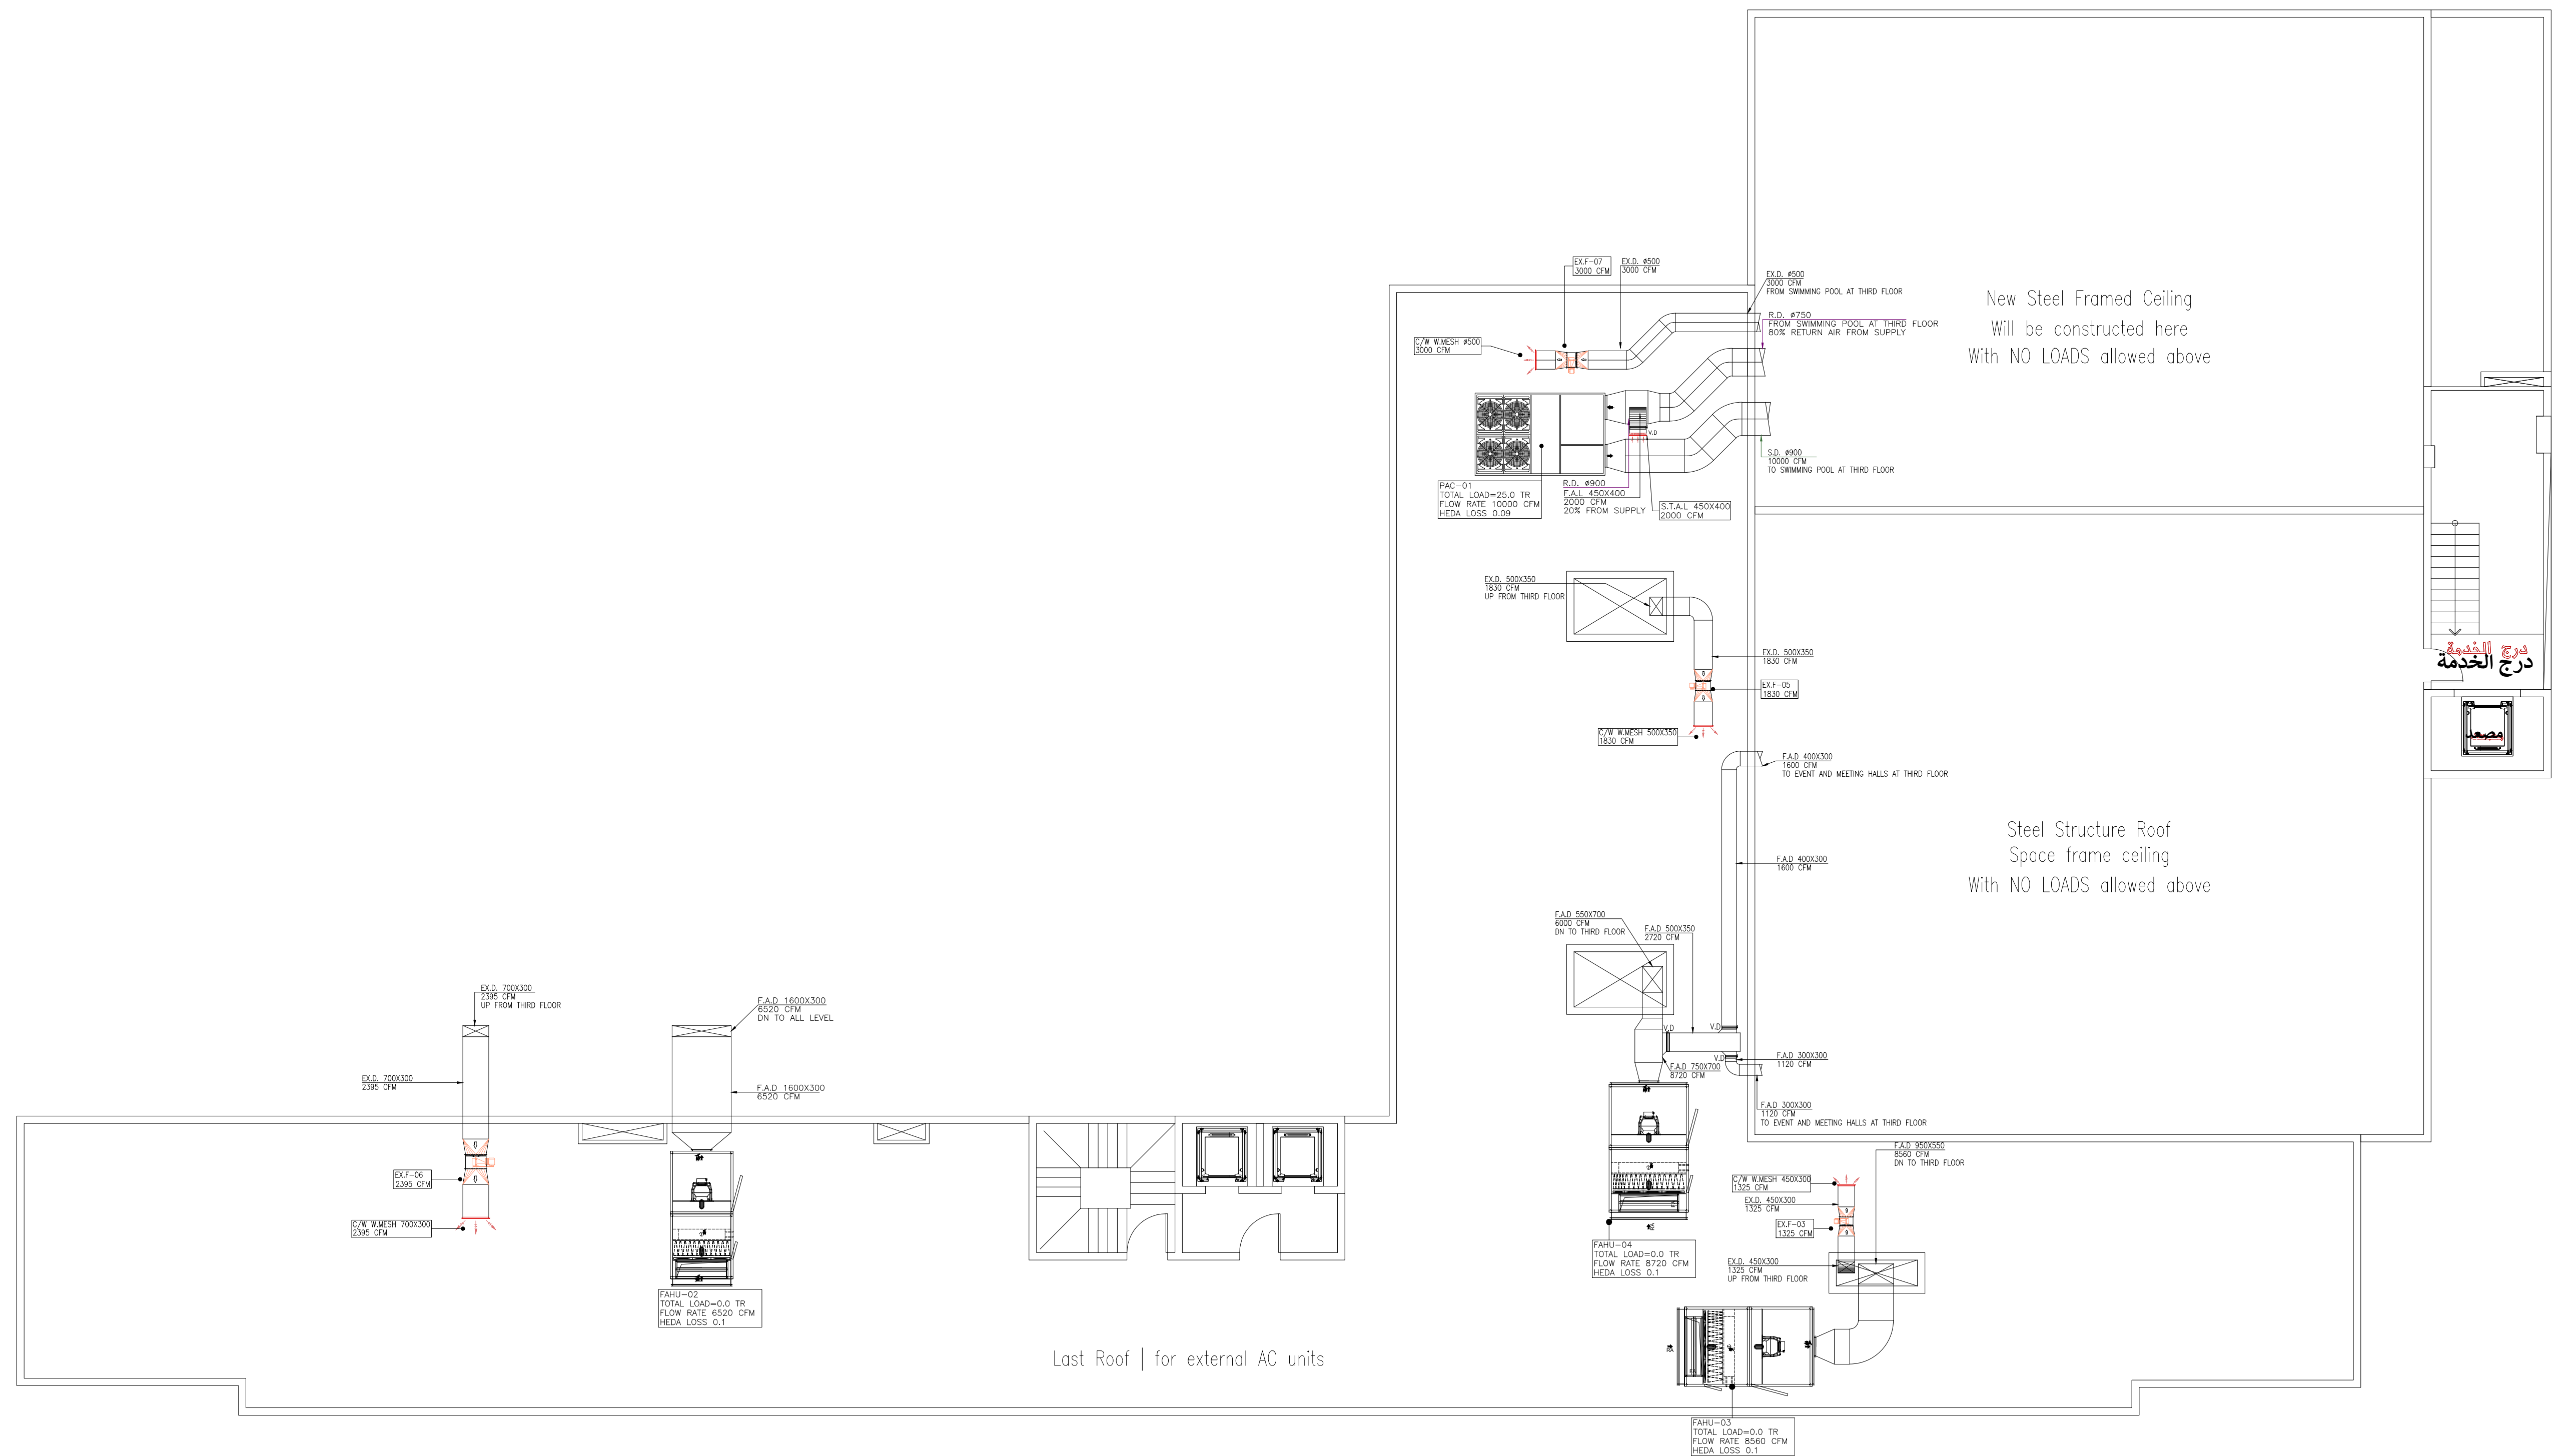

VENTILATION DUCT SYSTEM HOTEL RENOVATION PROJECT LAST ROOF LAYOUT PLAN

PRESENTATION 27-2
26/07/2025