


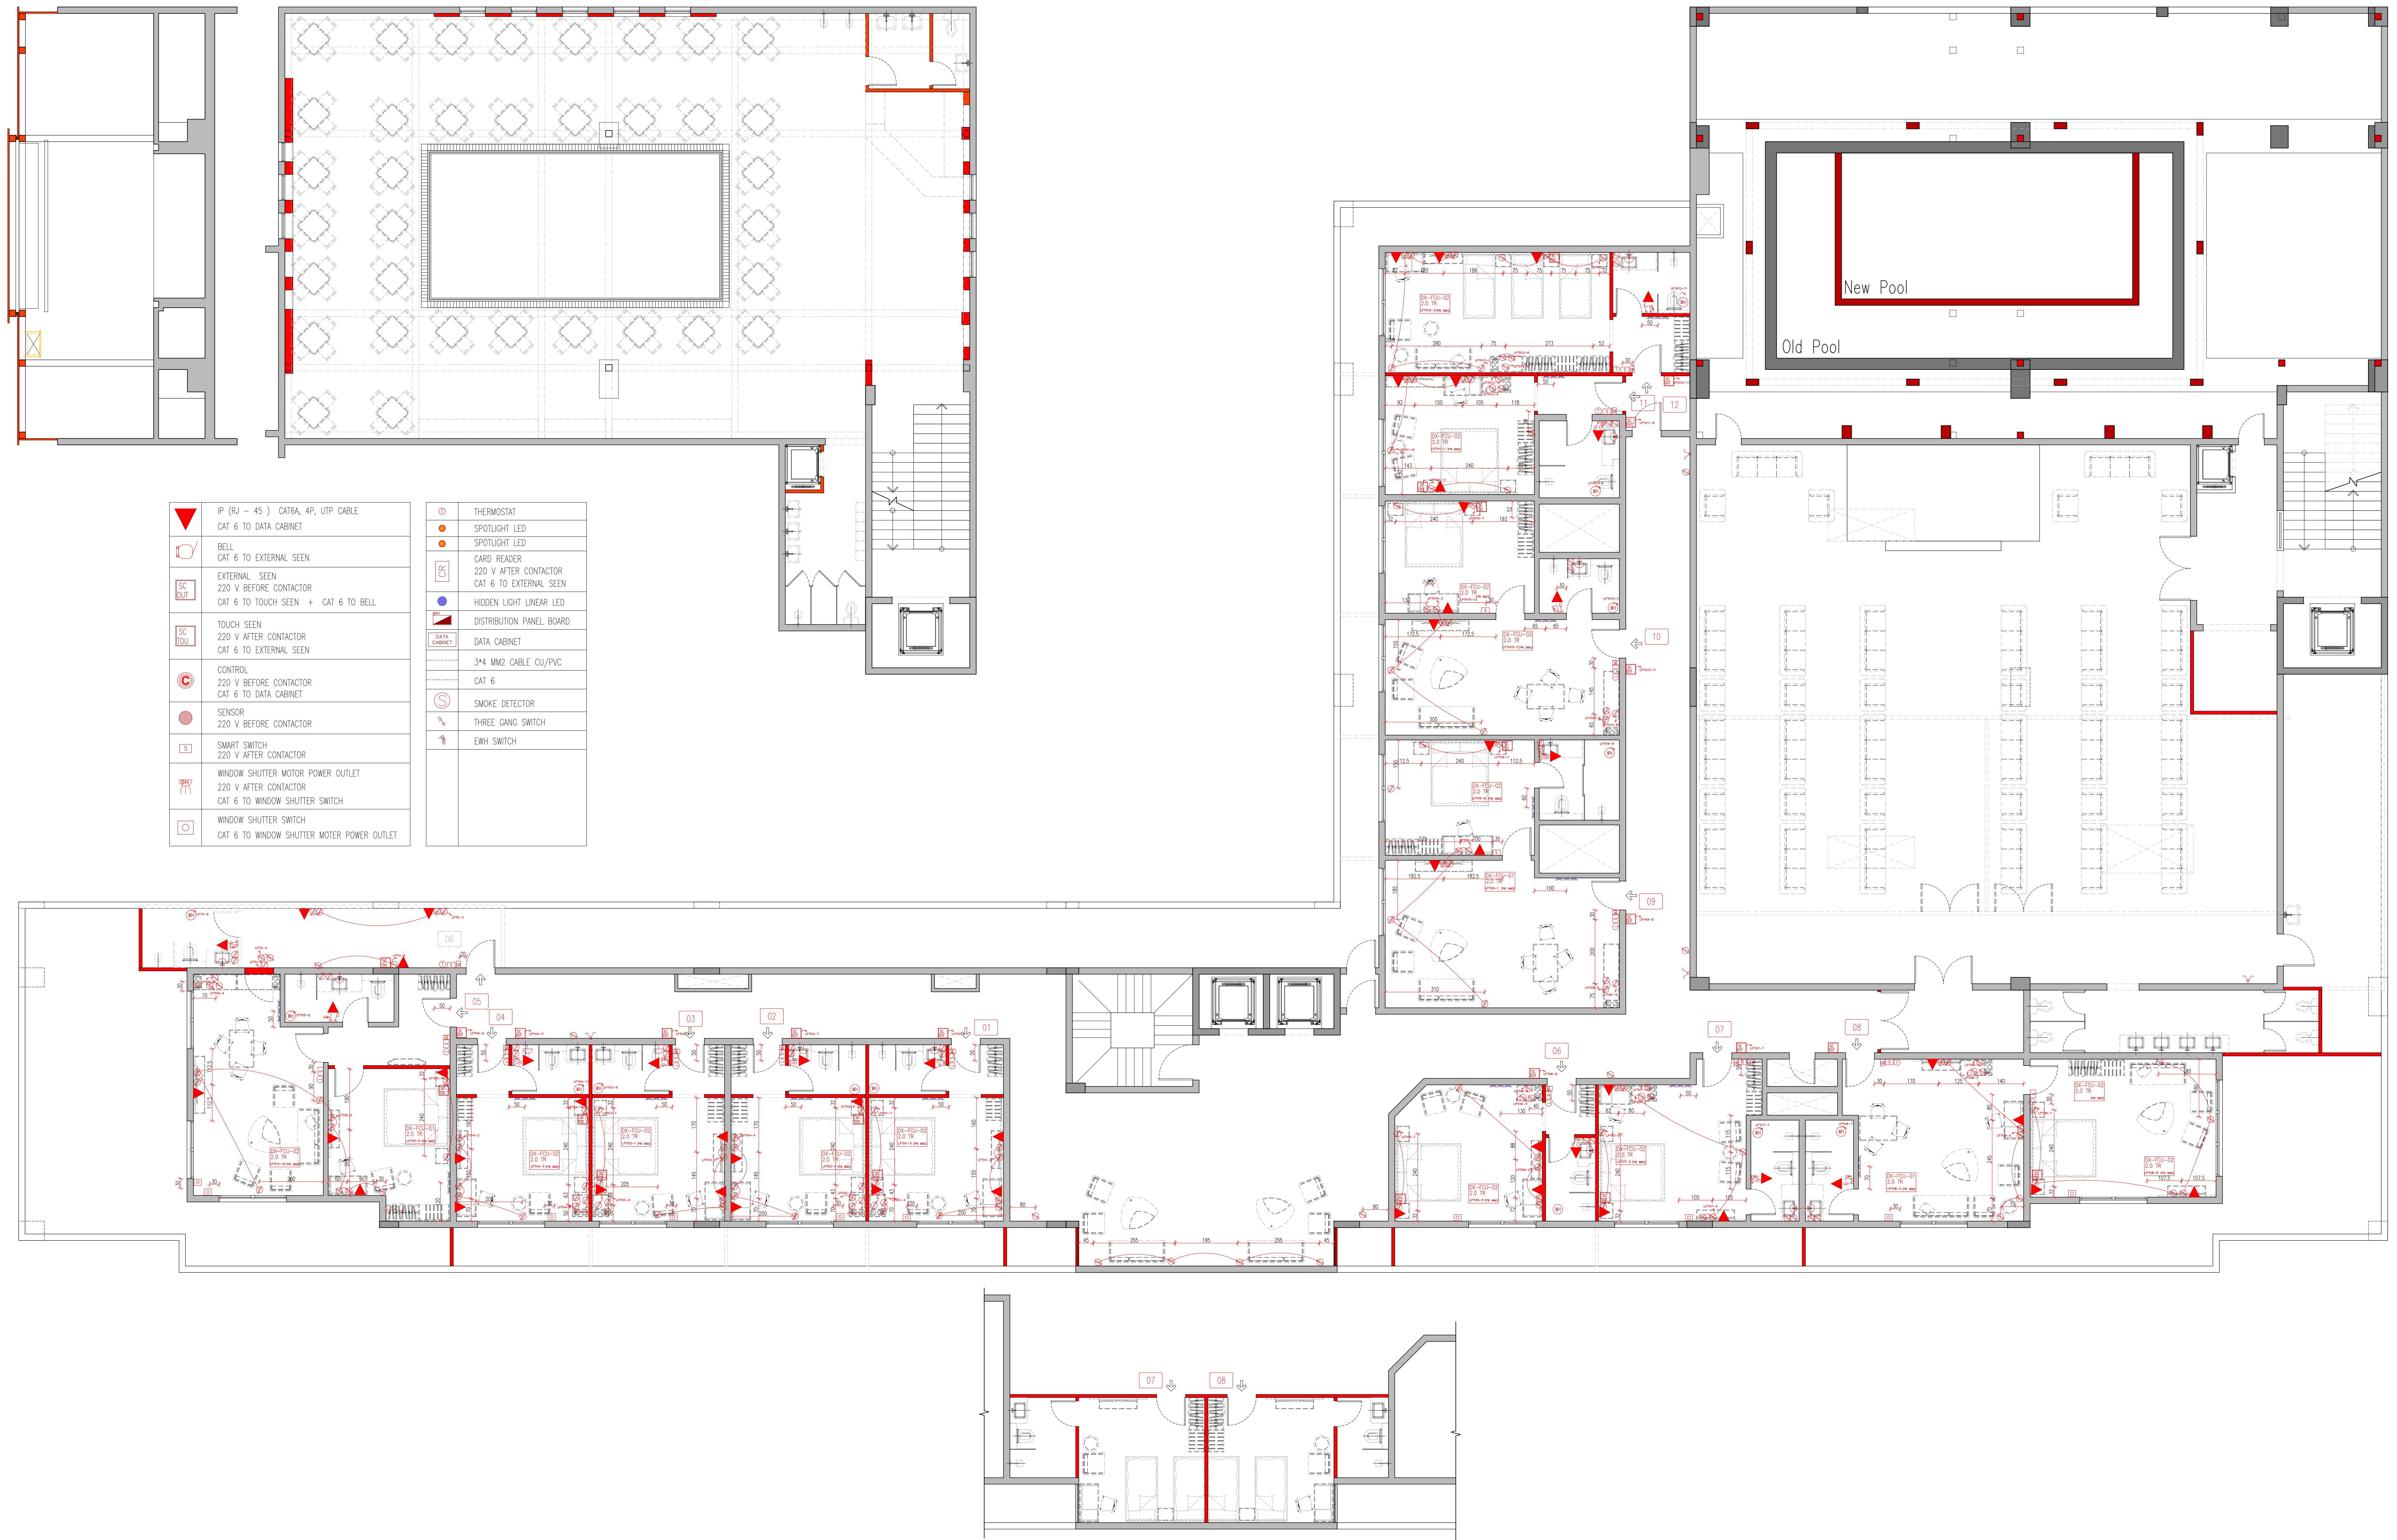

TOTAL ROOMS = 12 ROOMS

HOTEL RENOVATION PROJECT THIRD FLOOR LAYOUT PLAN

PRESENTATION 24
12/02/2025

Scale: 1:75