


PRESENTATION 26
07/05/2025

BUILDING AREA: 2380 m²
Scale: 1:75

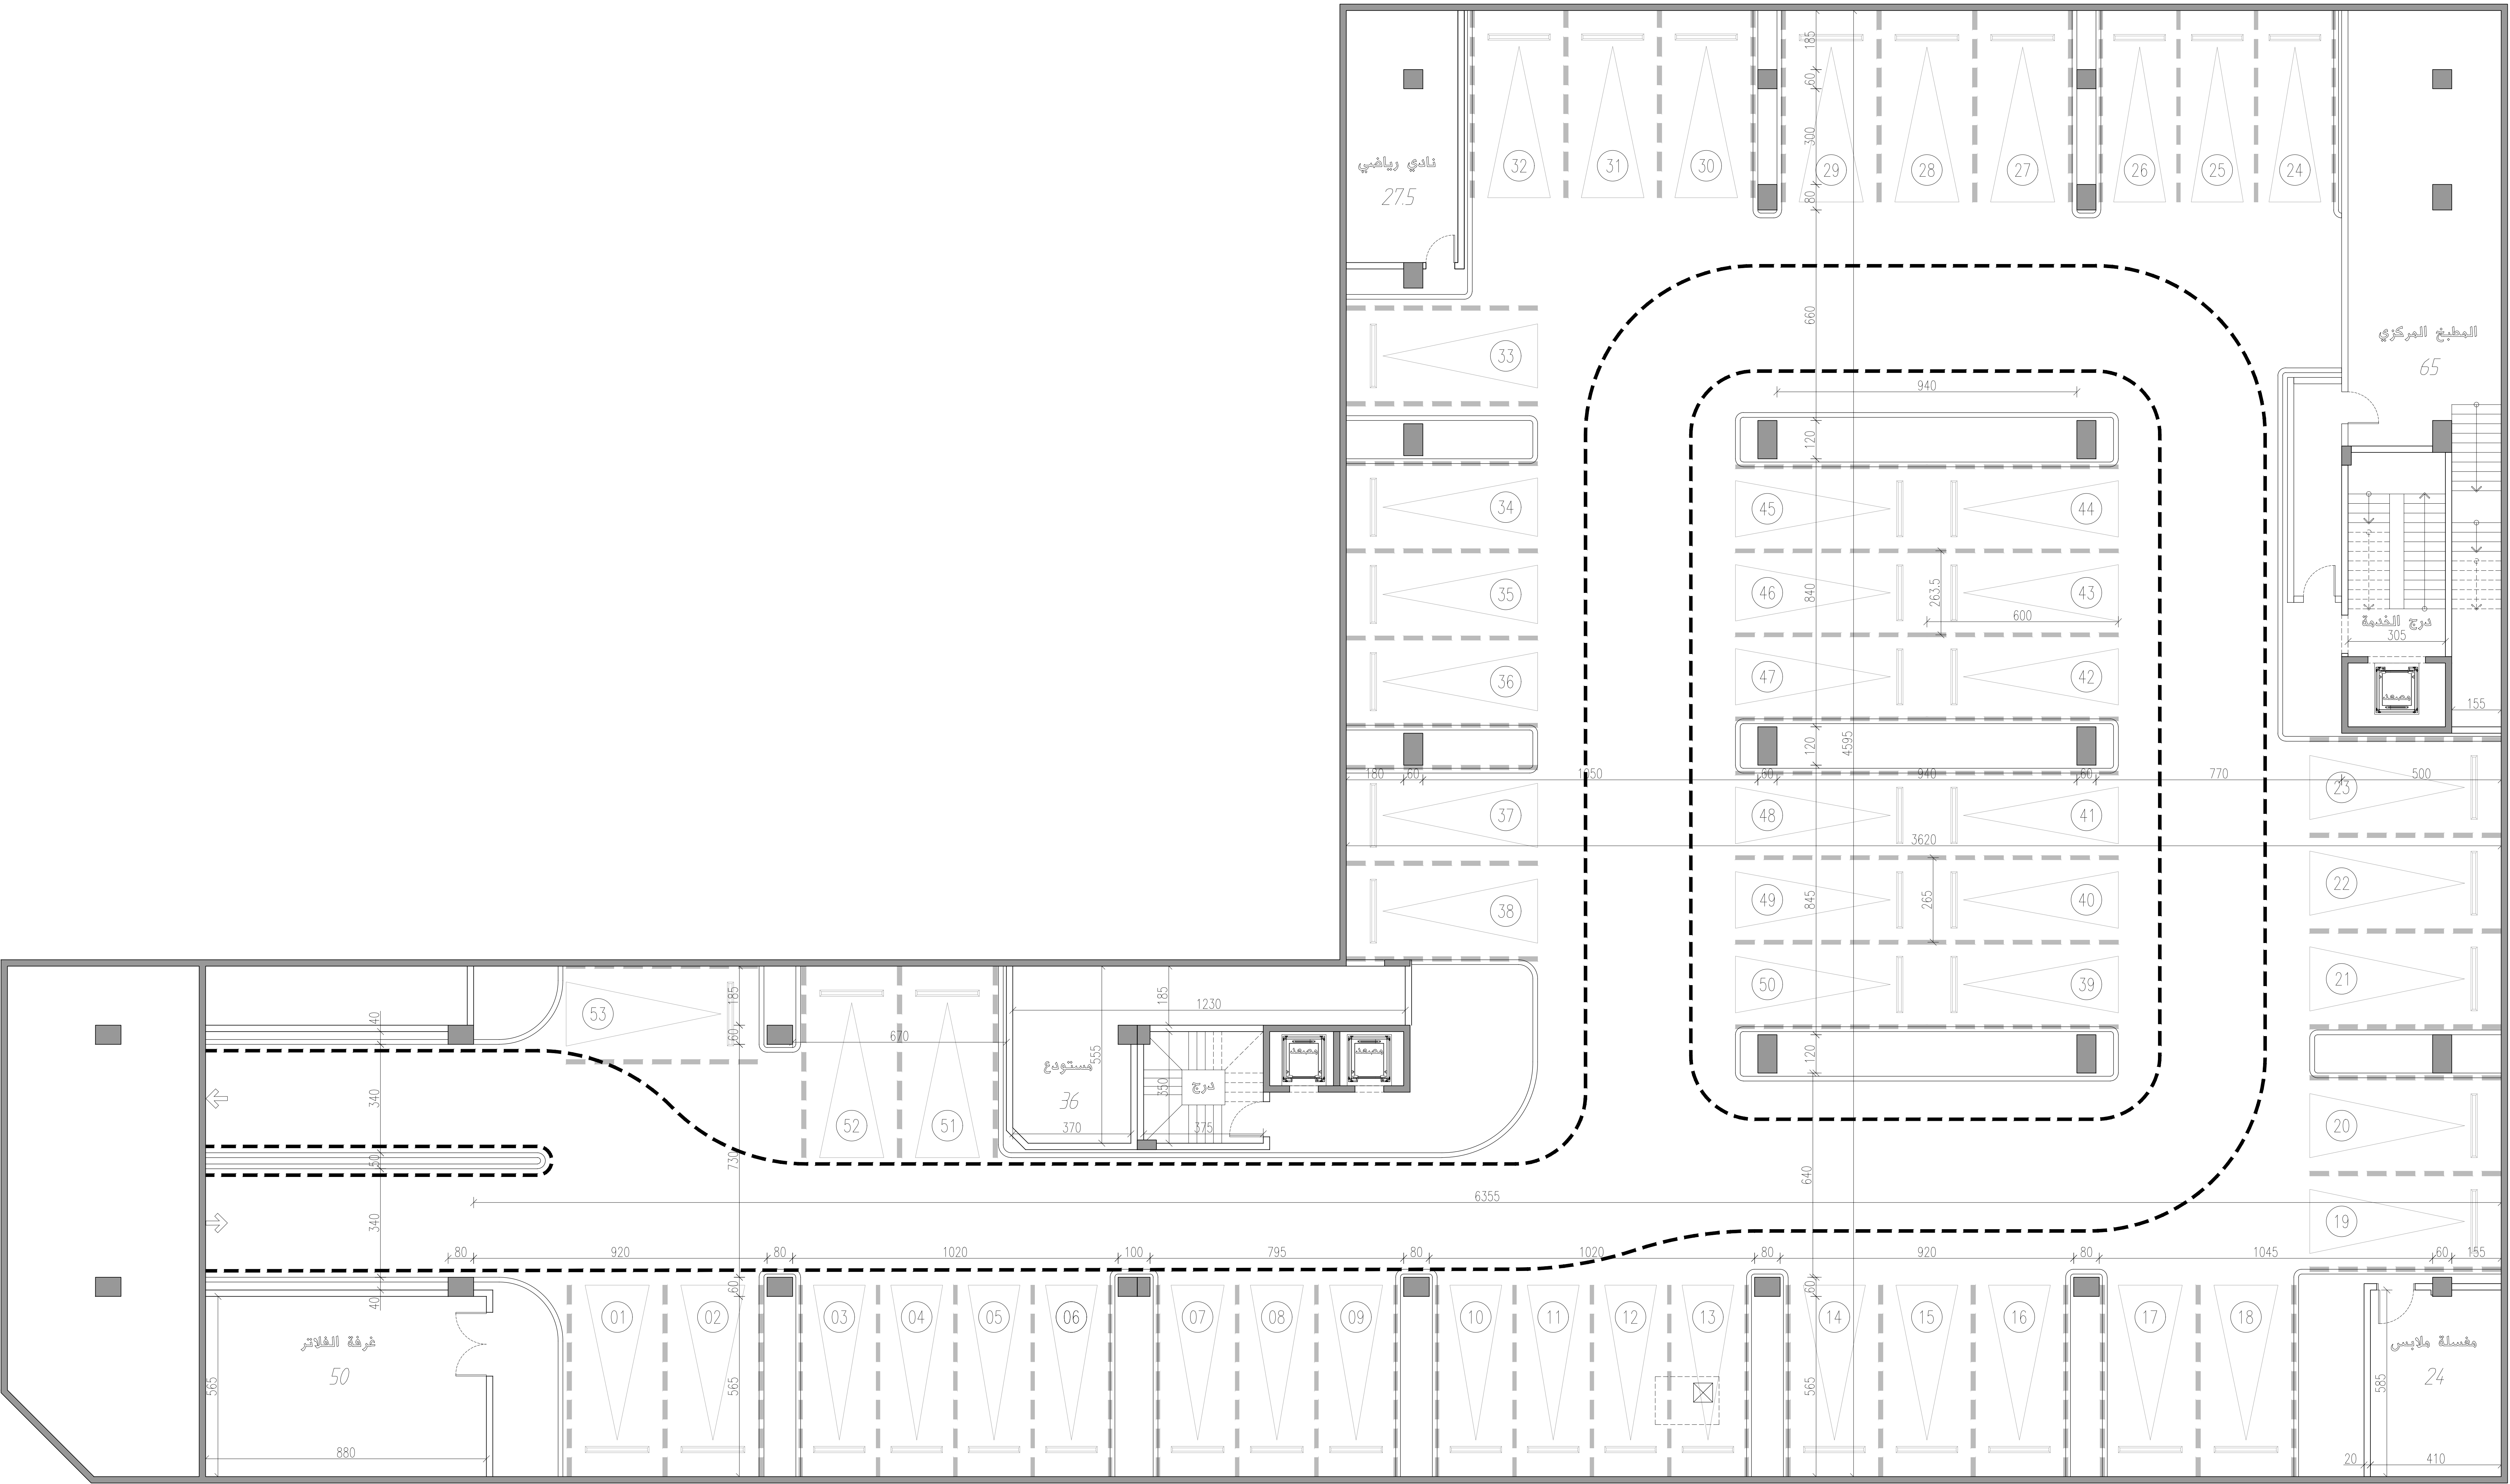


02

PRESENTATION 26
07/05/2025

HOTEL RENOVATION PROJECT

BASEMENT LAYOUT PLAN


BUILDING AREA: 2380 m2
Scale: 1:75

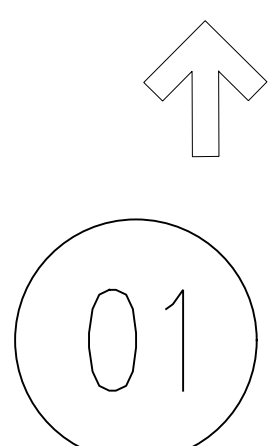

HOTEL RENOVATION PROJECT

GROUND FLOOR LAYOUT PLAN

BUILDING AREA: 1695 m²
Scale: 1:75

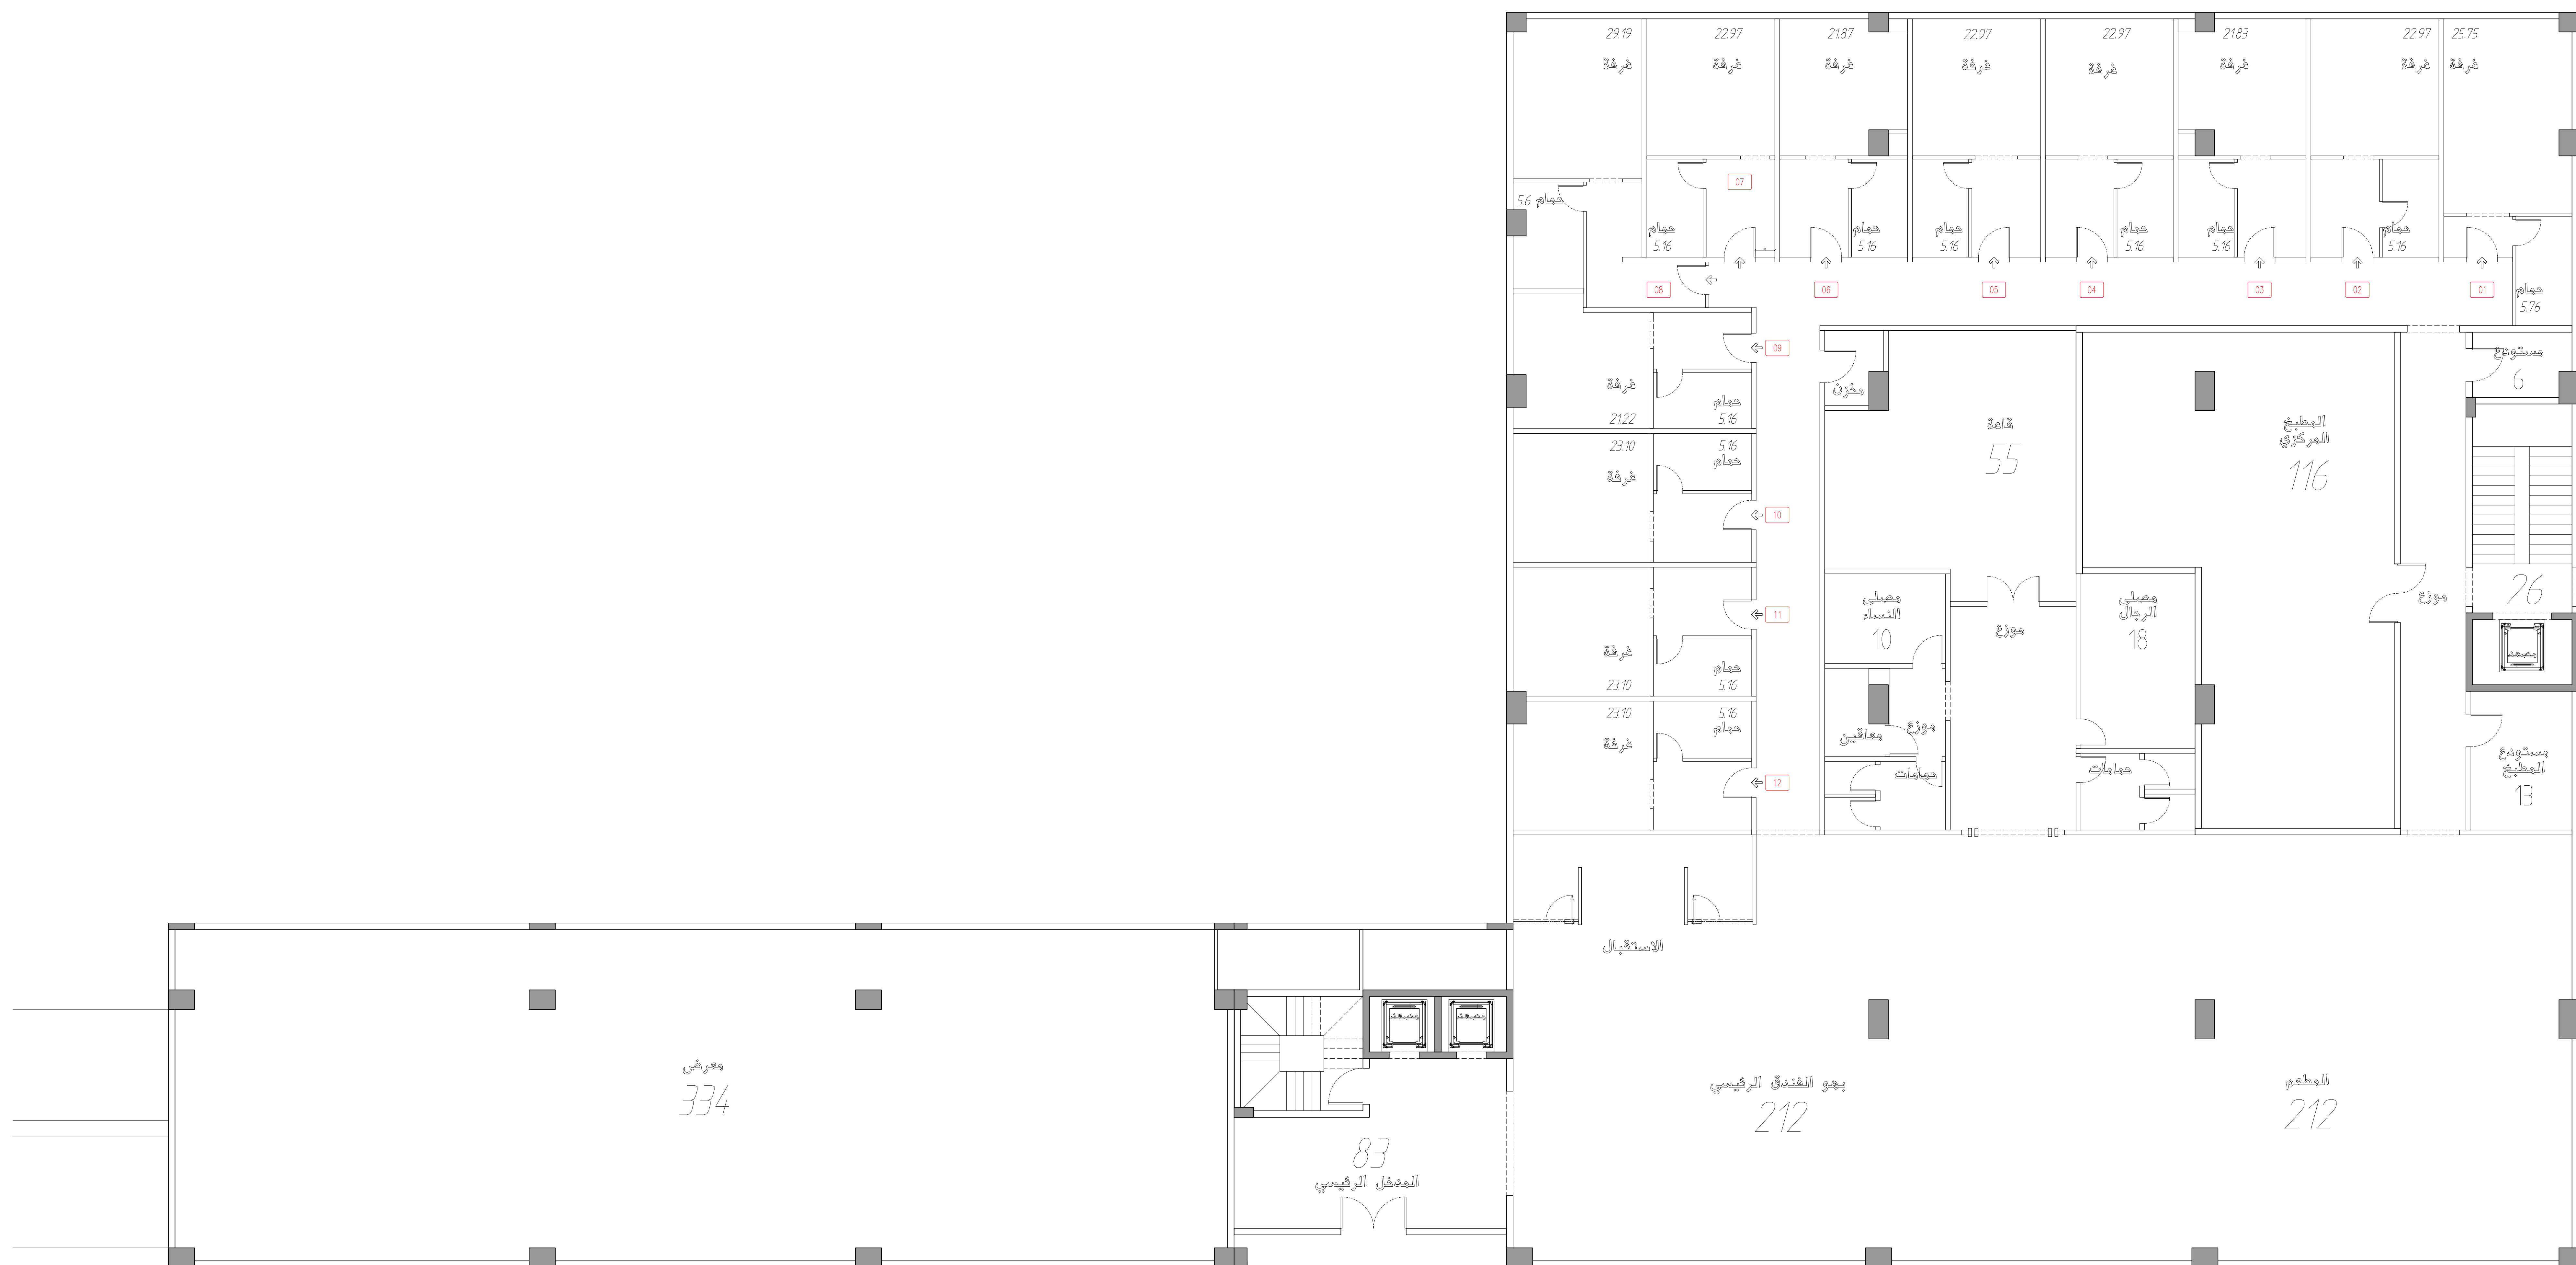

02

TOTAL ROOMS = 12 ROOMS

HOTEL RENOVATION PROJECT

GROUND FLOOR LAYOUT PLAN

PRESENTATION 26-8
07/05/2025

BUILDING AREA: 1695 m2
Scale: 1:75



TOTAL ROOMS = 38 ROOMS

HOTEL RENOVATION PROJECT

FIRST FLOOR LAYOUT PLAN

PRESENTATION 26
07/05/2025

BUILDING AREA: 1671 m2
Scale: 1:75



TOTAL ROOMS = 38 ROOMS

HOTEL RENOVATION PROJECT SECOND FLOOR LAYOUT PLAN

PRESENTATION 26
07/05/2025

BUILDING AREA: 1692 m²
Scale: 1:75



TOTAL ROOMS = 12 ROOMS

HOTEL RENOVATION PROJECT

THIRD FLOOR LAYOUT PLAN

PRESENTATION 26
07/05/2025

BUILDING AREA: 1357 m2
Scale: 1:75