





TOTAL ROOMS = 12 ROOMS

HOTEL RENOVATION PROJECT GROUND FLOOR LAYOUT PLAN

PRESENTATION 27-7
02/11/2025

BUILDING AREA: 1695 m2
Scale: 1:75

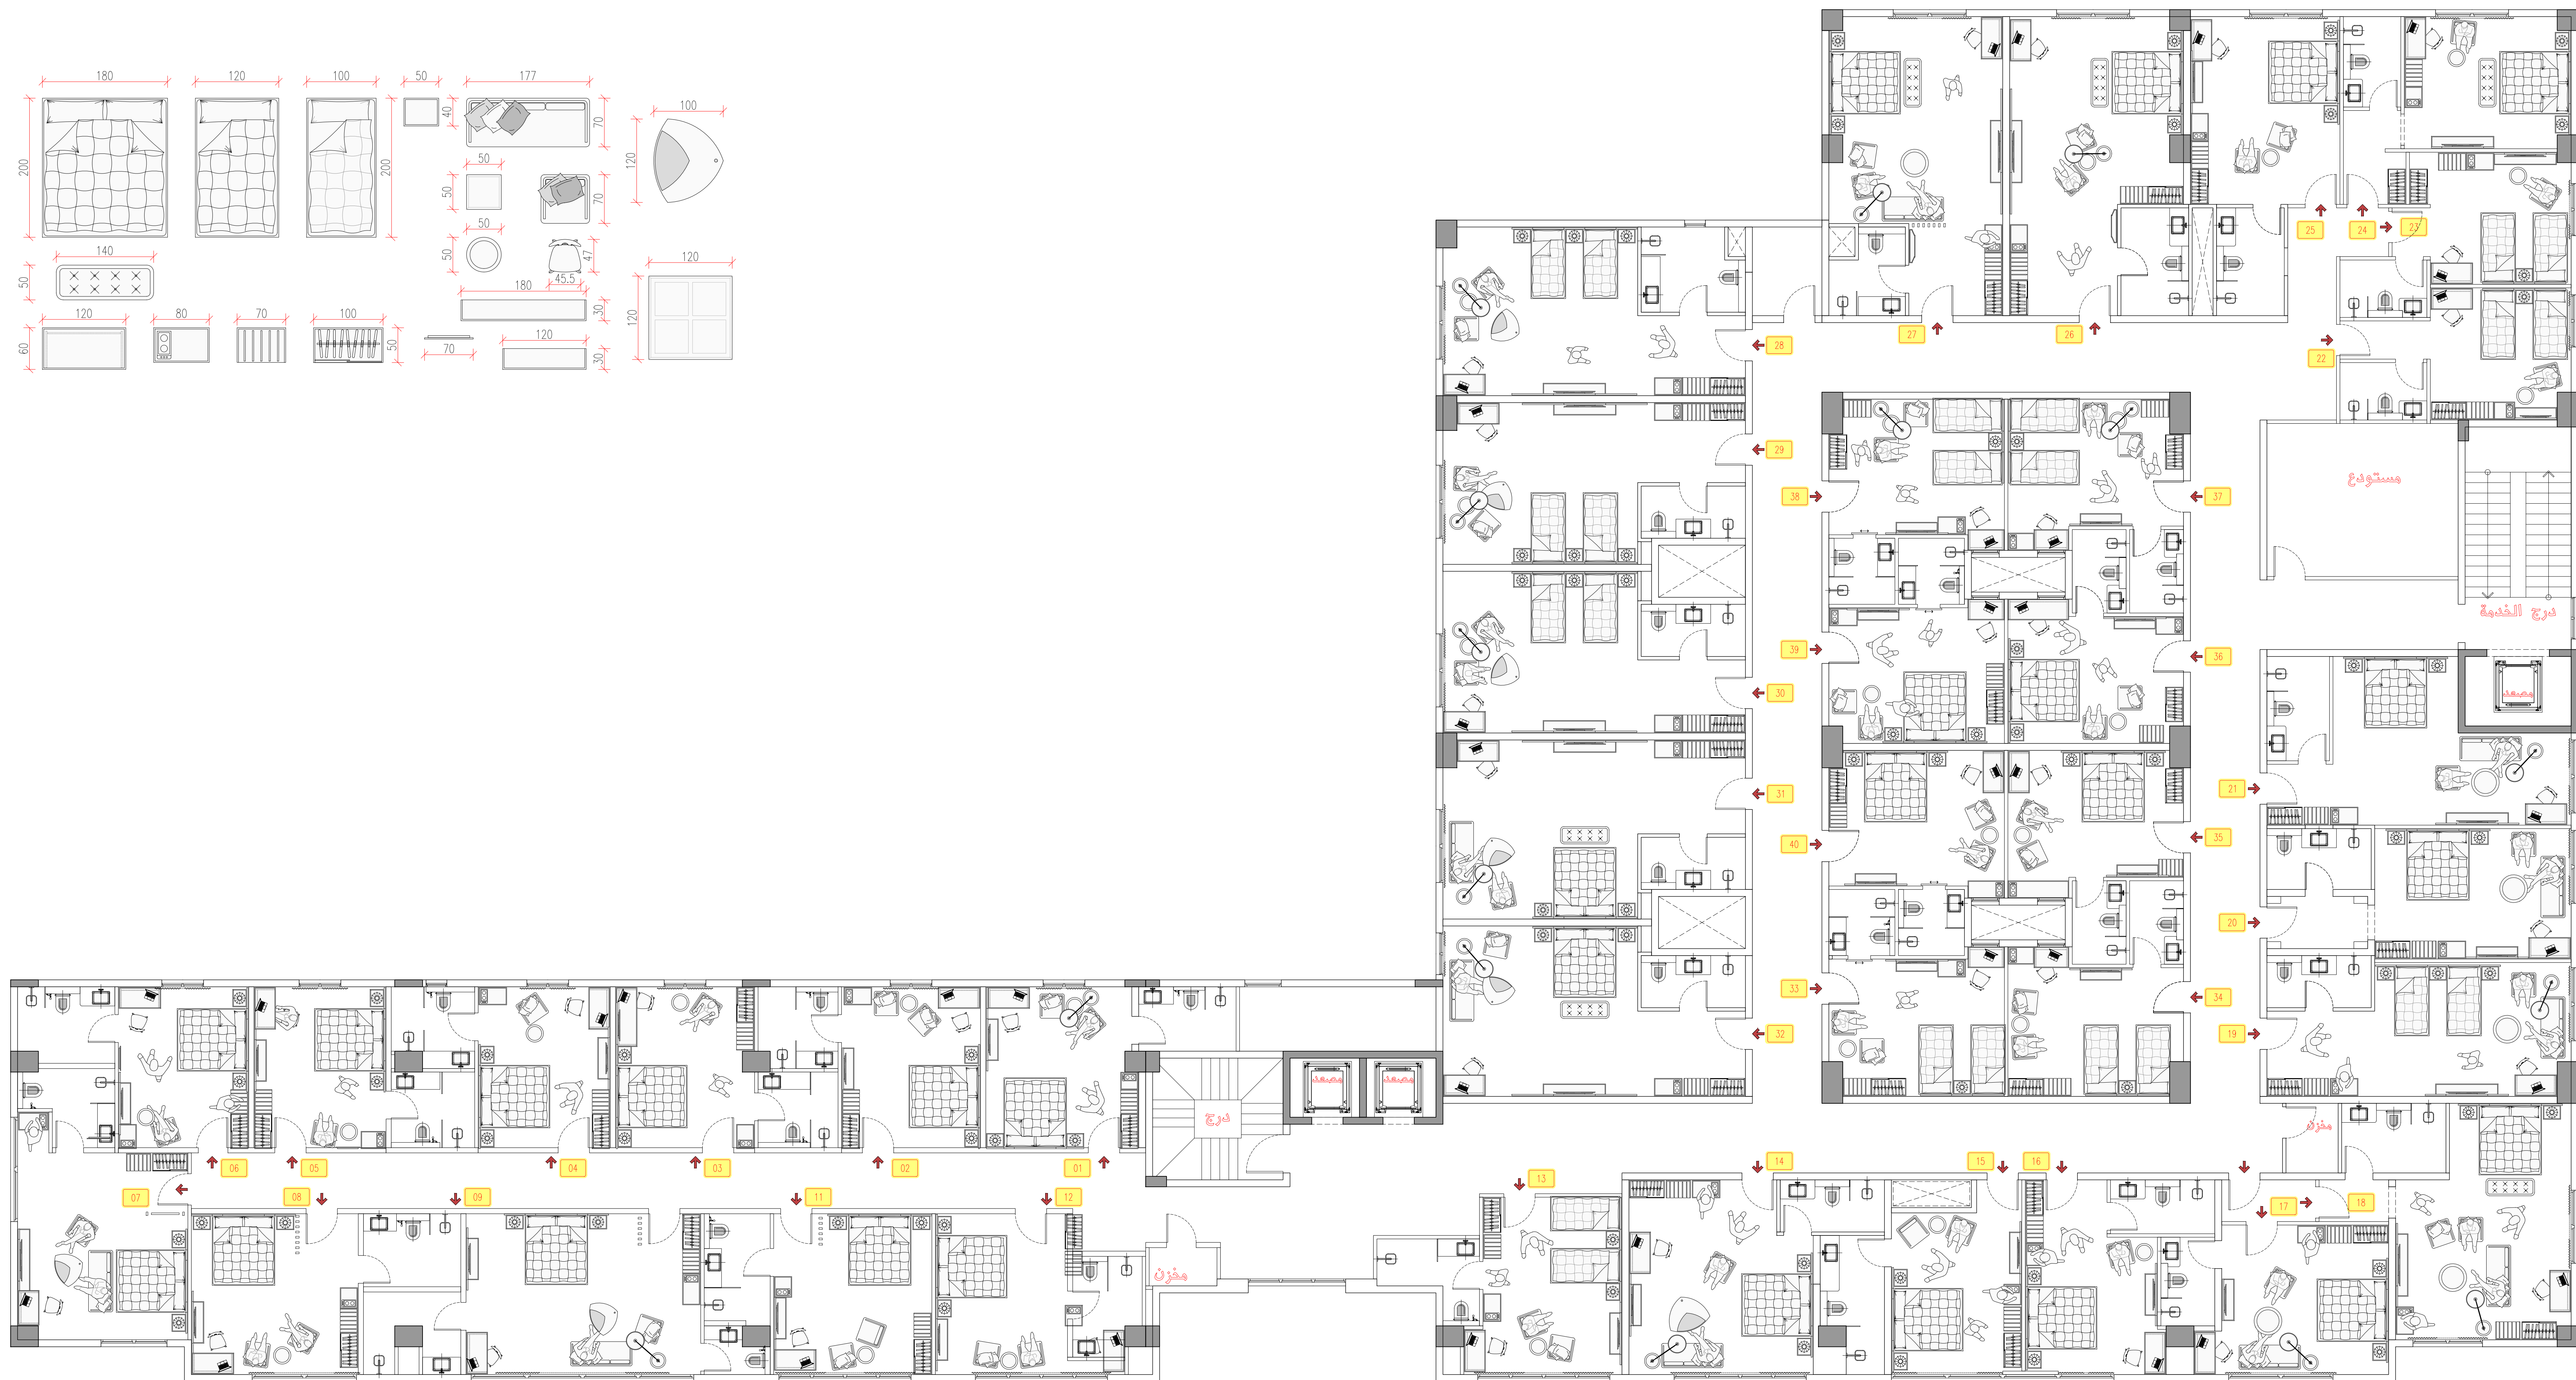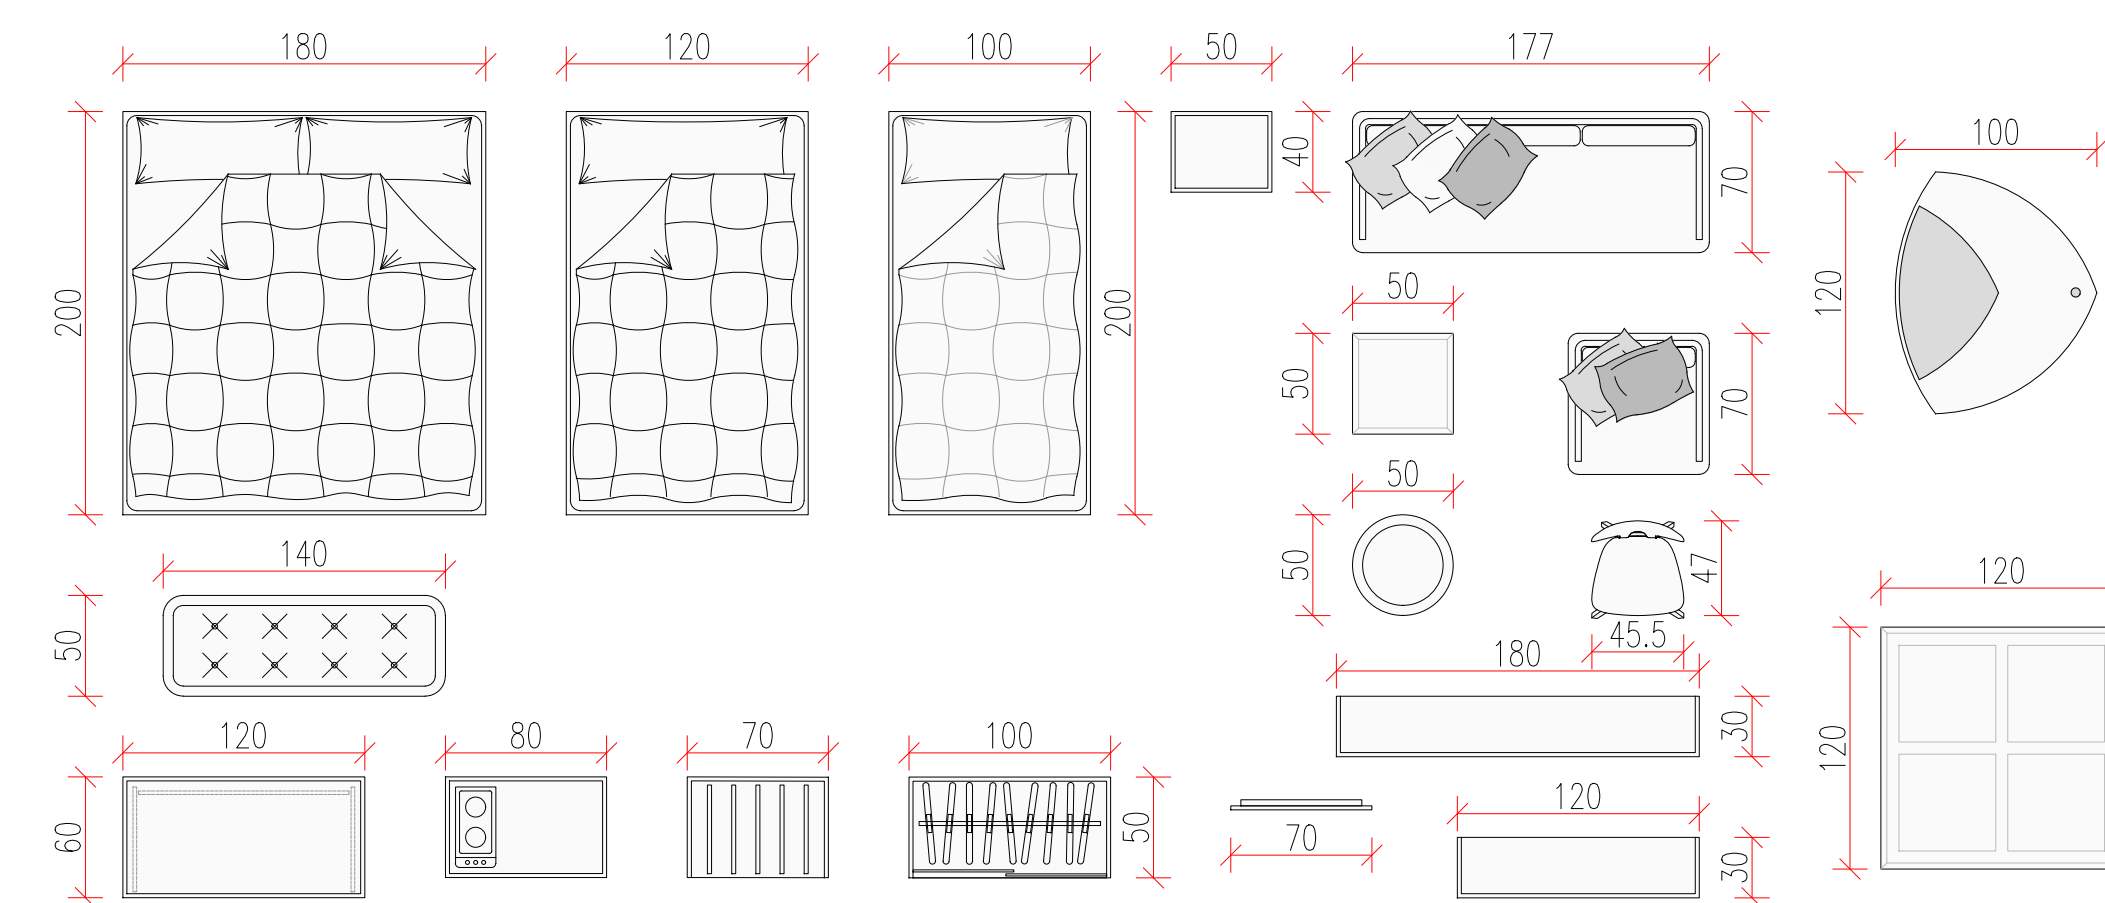


TOTAL ROOMS = 40 ROOMS

HOTEL RENOVATION PROJECT FIRST FLOOR LAYOUT PLAN

PRESENTATION 27-7
02/11/2025

BUILDING AREA: 1671 m2
Scale: 1:75

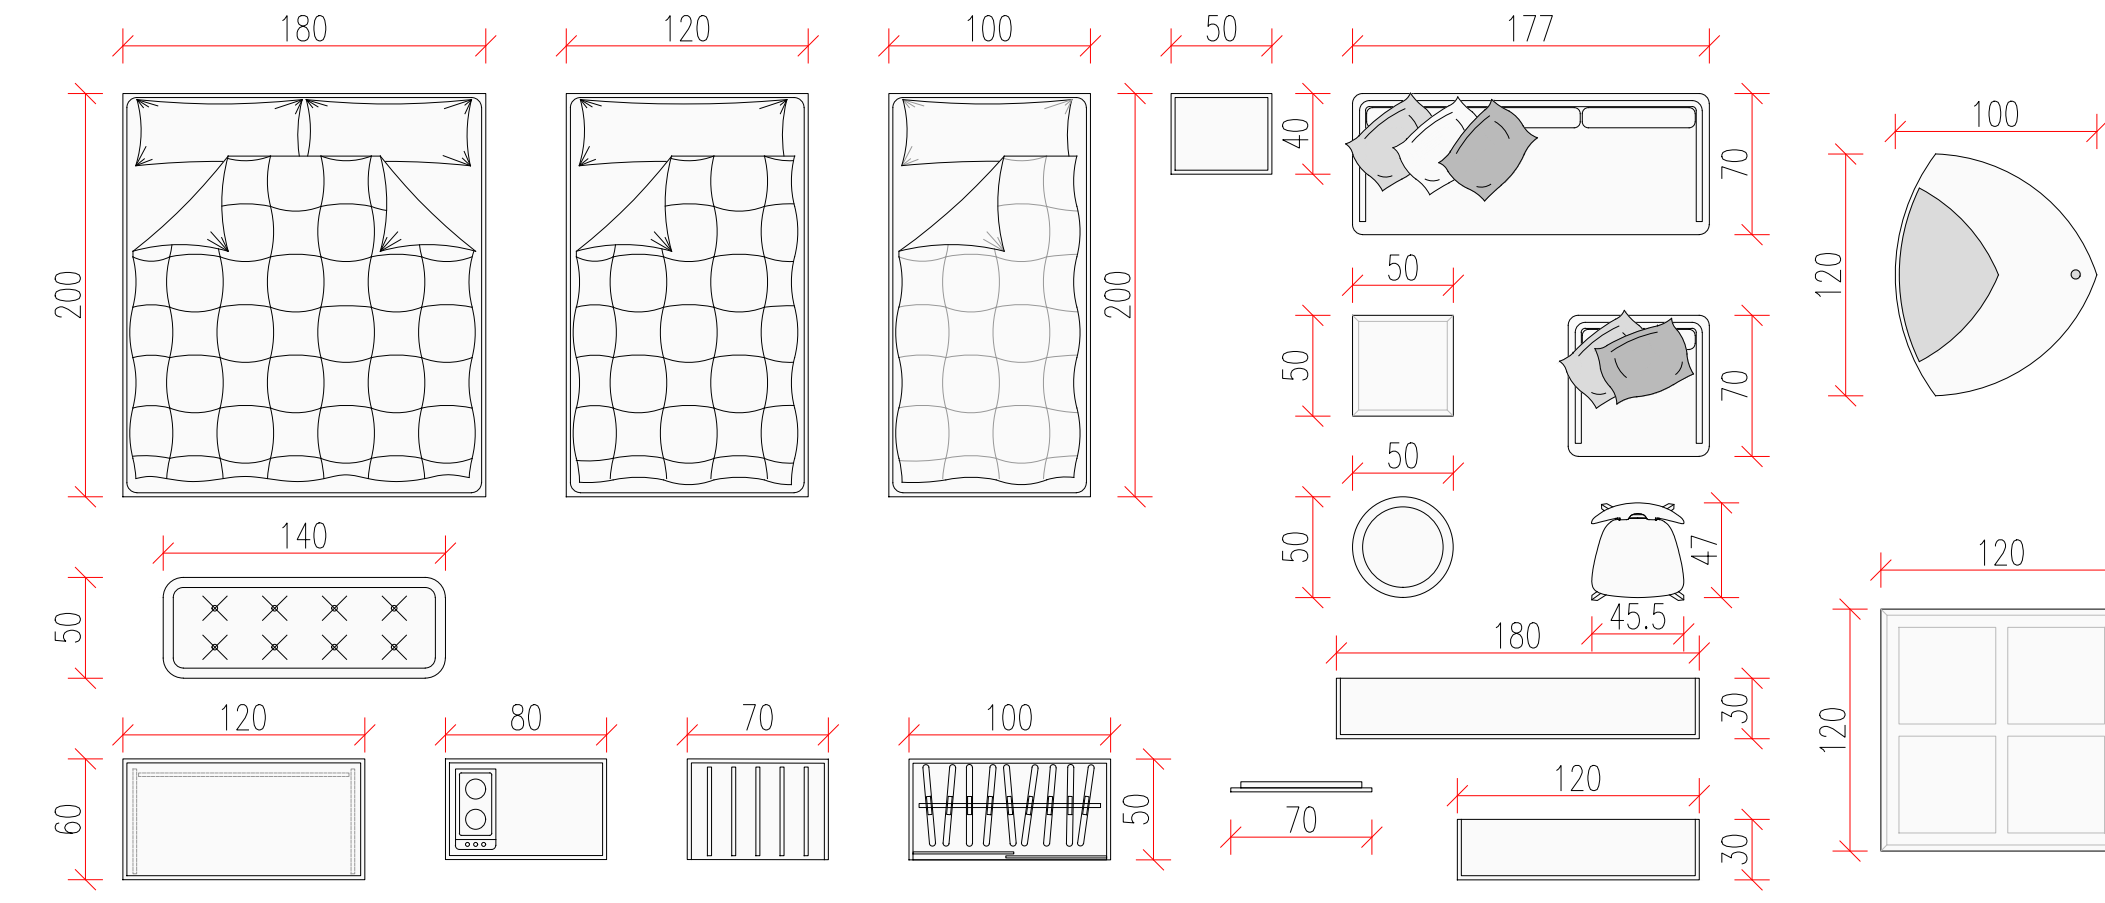

* تدقيق مشاكل المكيّفات



TOTAL ROOMS = 39 ROOMS

HOTEL RENOVATION PROJECT SECOND FLOOR LAYOUT PLAN

PRESENTATION 27-7
02/11/2025

BUILDING AREA: 1692 m²
Scale: 1:75

